


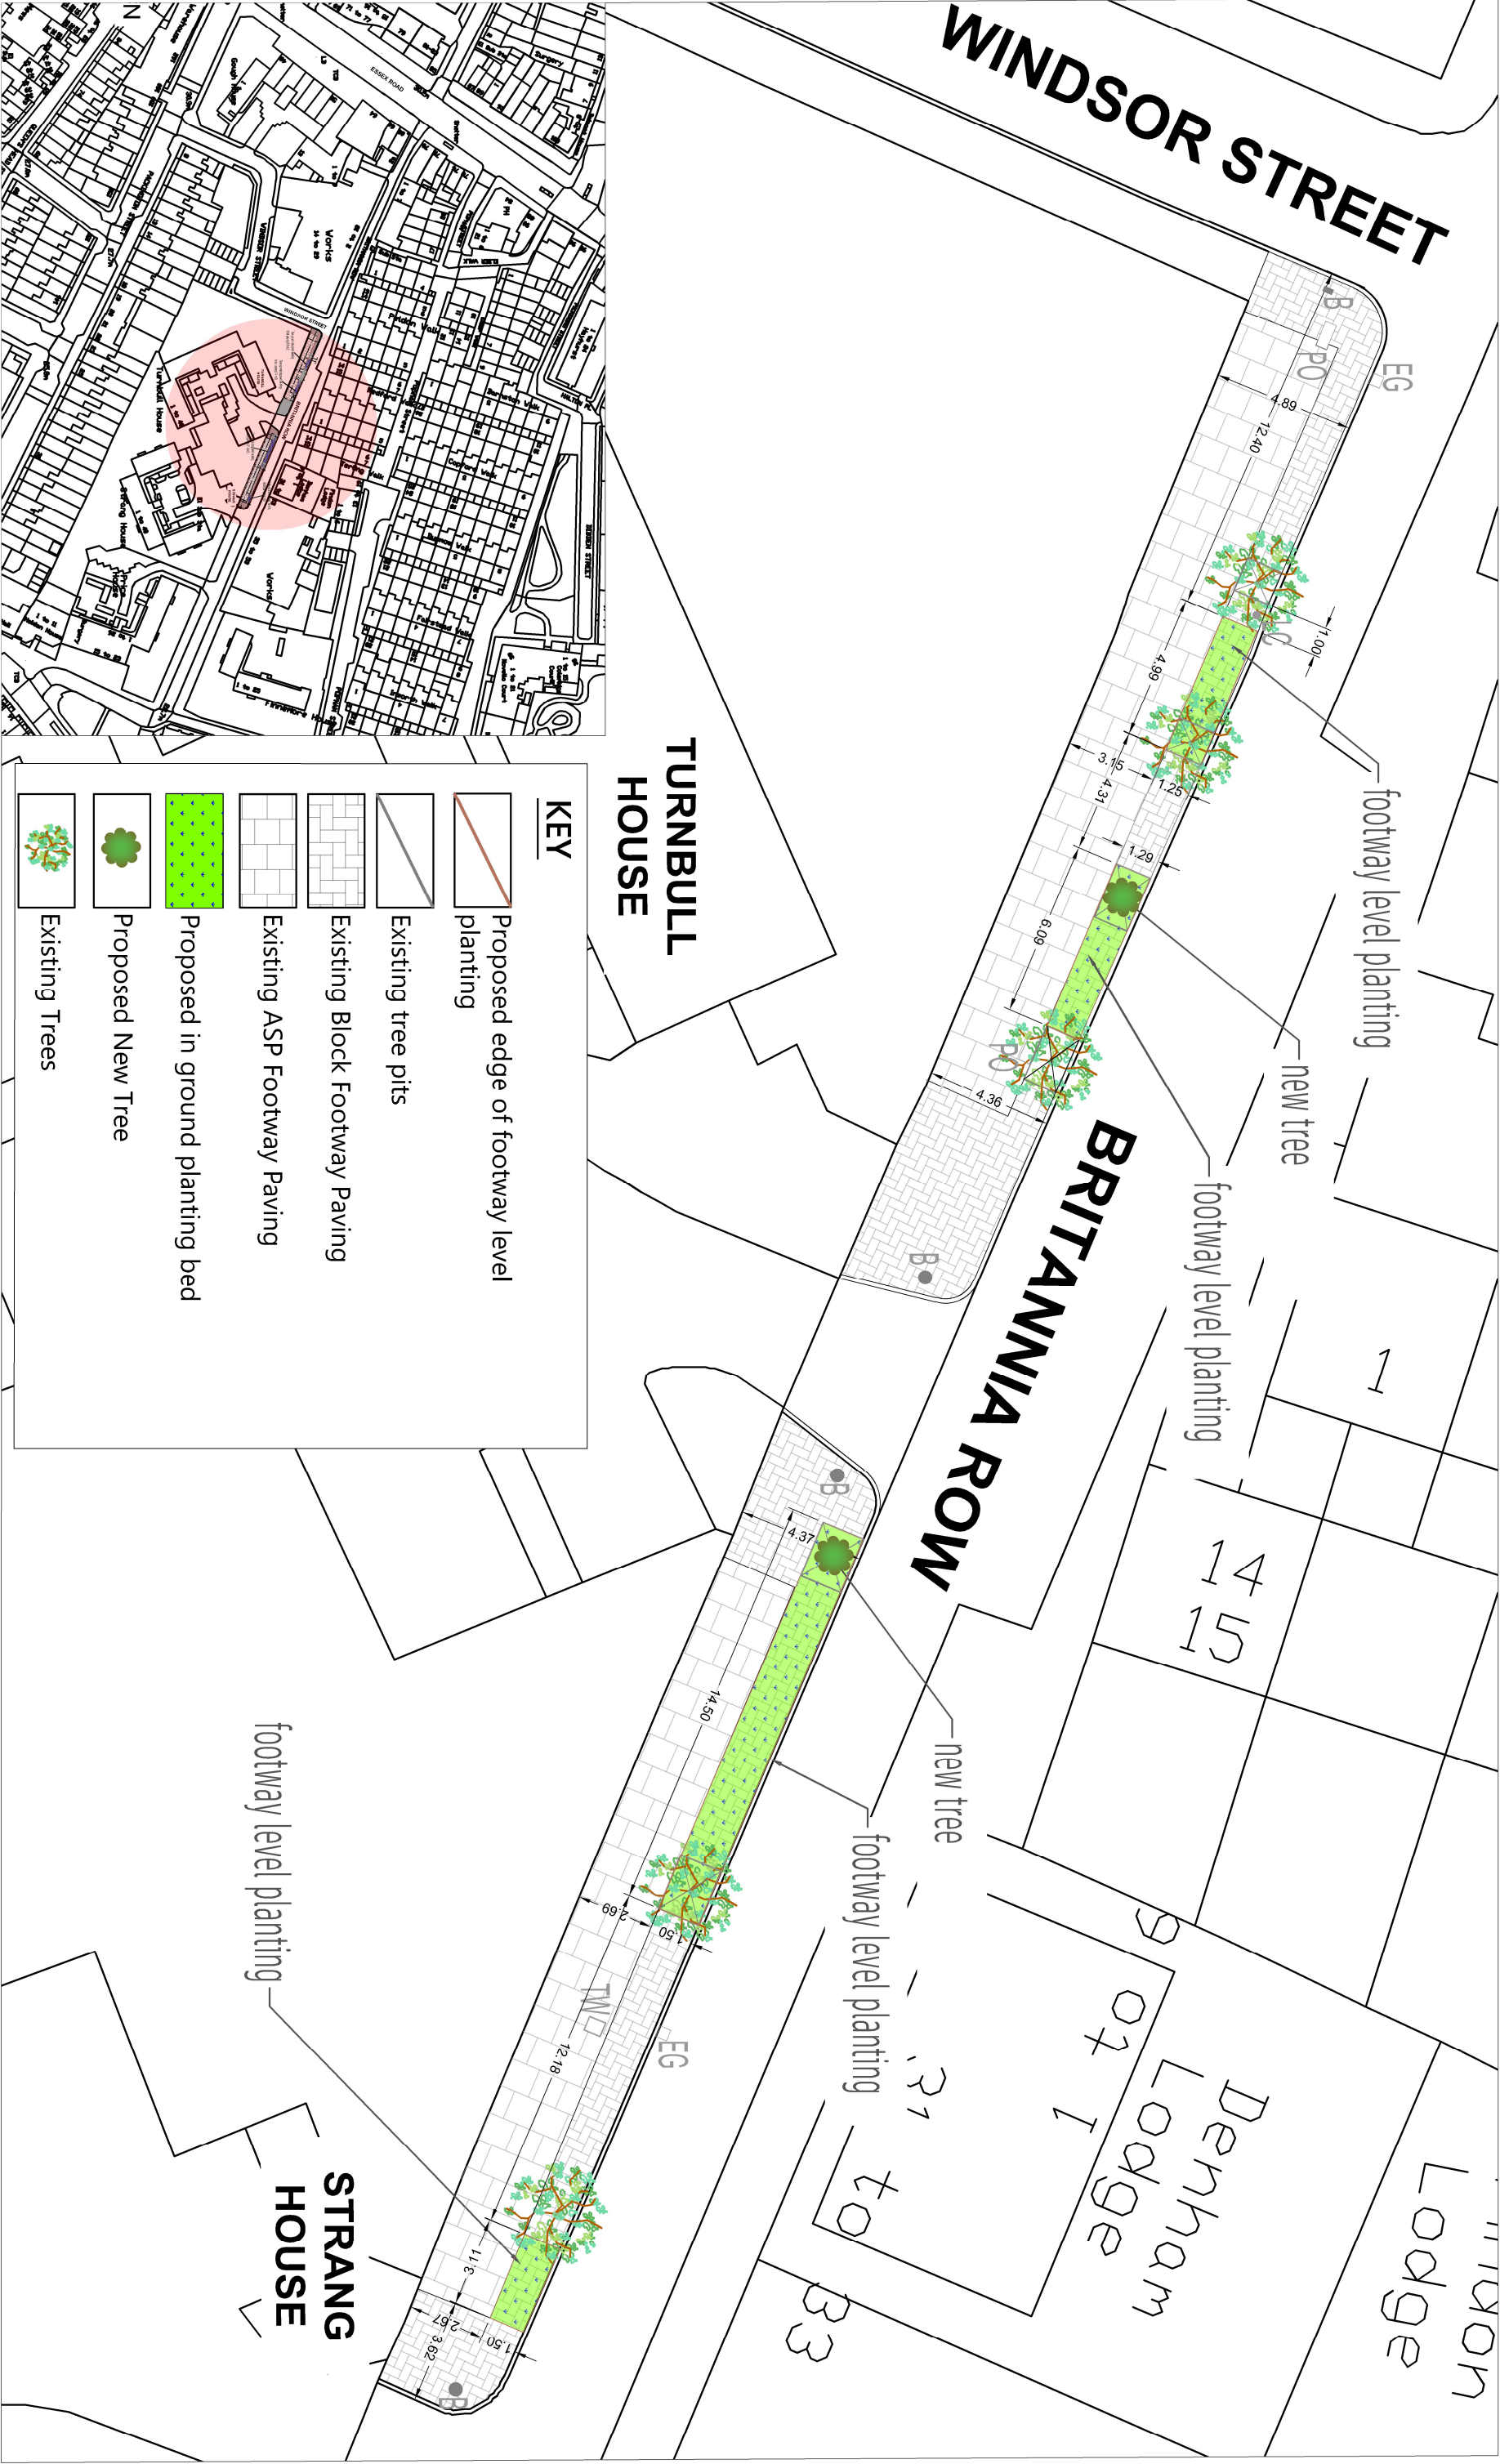

© Crown copyright and database rights 2025. Ordnance Survey 10014386452

Job Title:
BRITANNIA ROW

Drawing Title:
**FOOTWAY LEVEL PLANTING
GA LAYOUT**



Traffic and Parking
Islington Council
1 Cottage Road, London N7 8TP
Tel:
Mob:
Email:

Scale @ A3:
NTS
Date:
21/10/2025
Drawn by:
RF
Rev
A
28/11/25
Description
Planter area reduce in size due to lamp column
By
RF
Revision
-

Hejli Collins
Director of Climate Change and Transport

Chkd/Appd by:
CJ

Drawing Number
100151 - BRITANNIA ROW PLANTERS