


PROPOSED PARKING LAYOUT FOR CONSULTATION

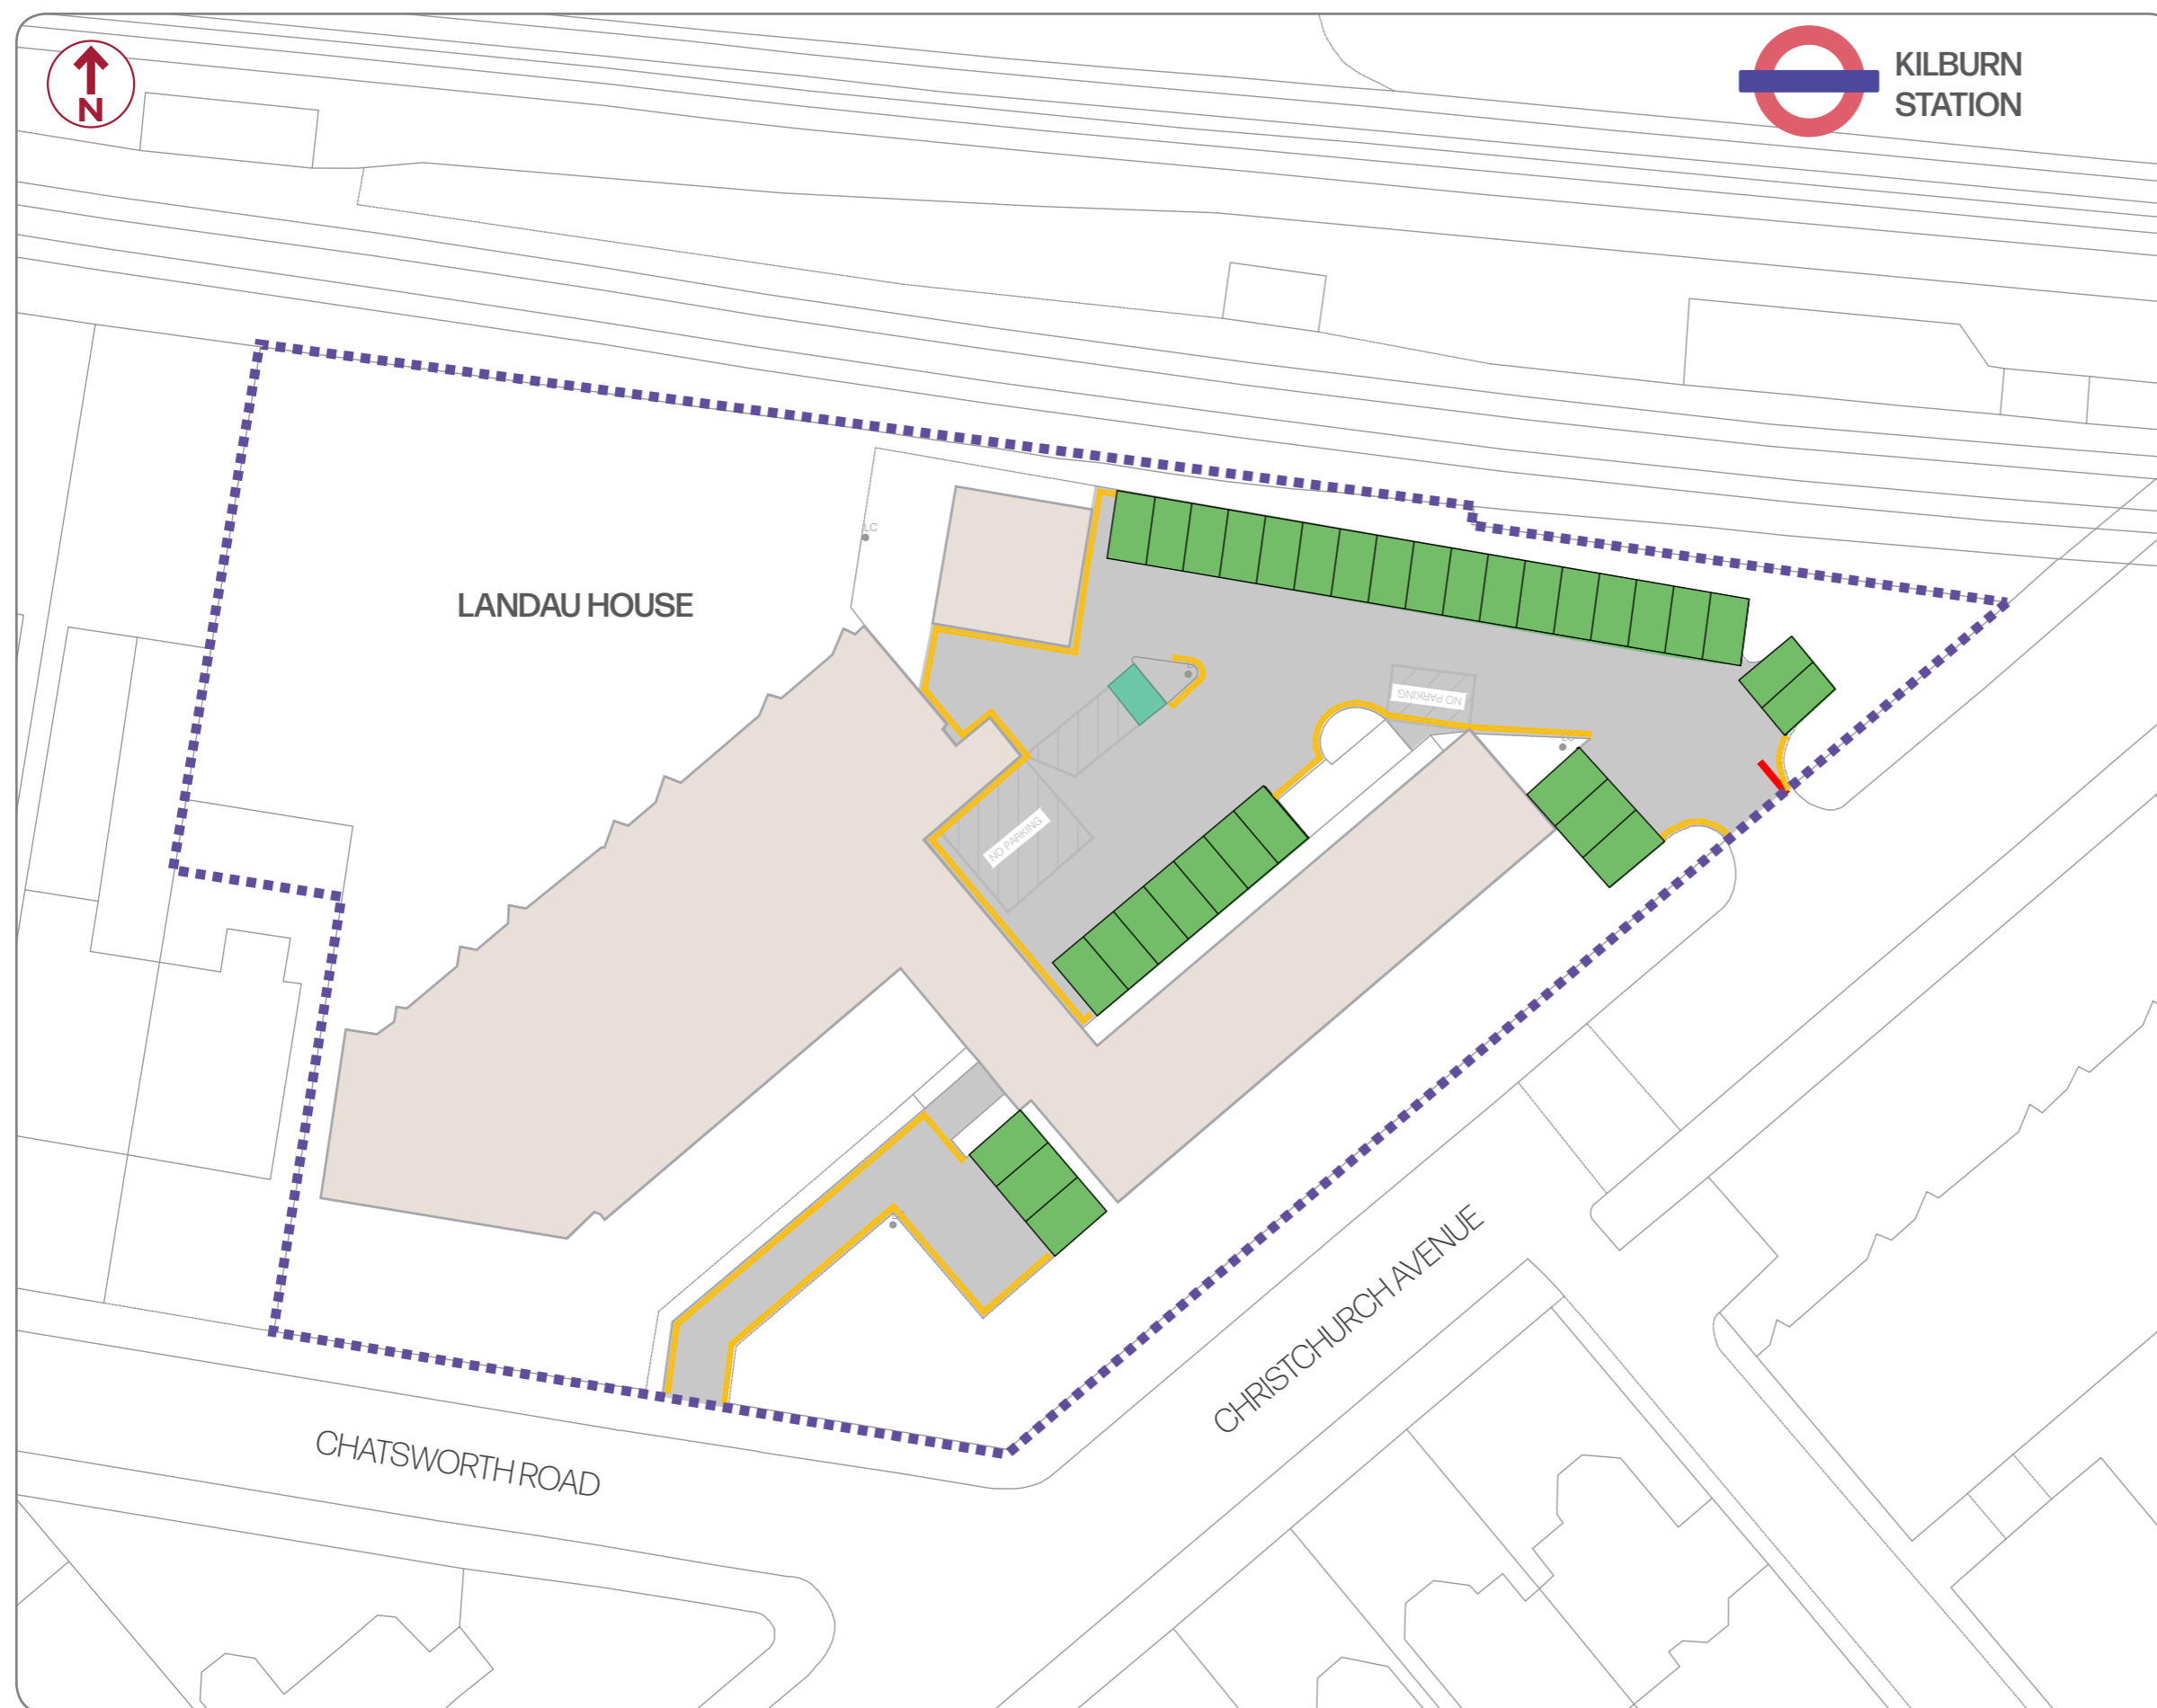

LEGEND

- Estate boundary
- Proposed permit bay (Residents)
- Proposed no waiting at any time

OTHER DRAWING FEATURES

- Existing hatching
- Existing cycle hangar
- Existing gate
- Existing lamp column