


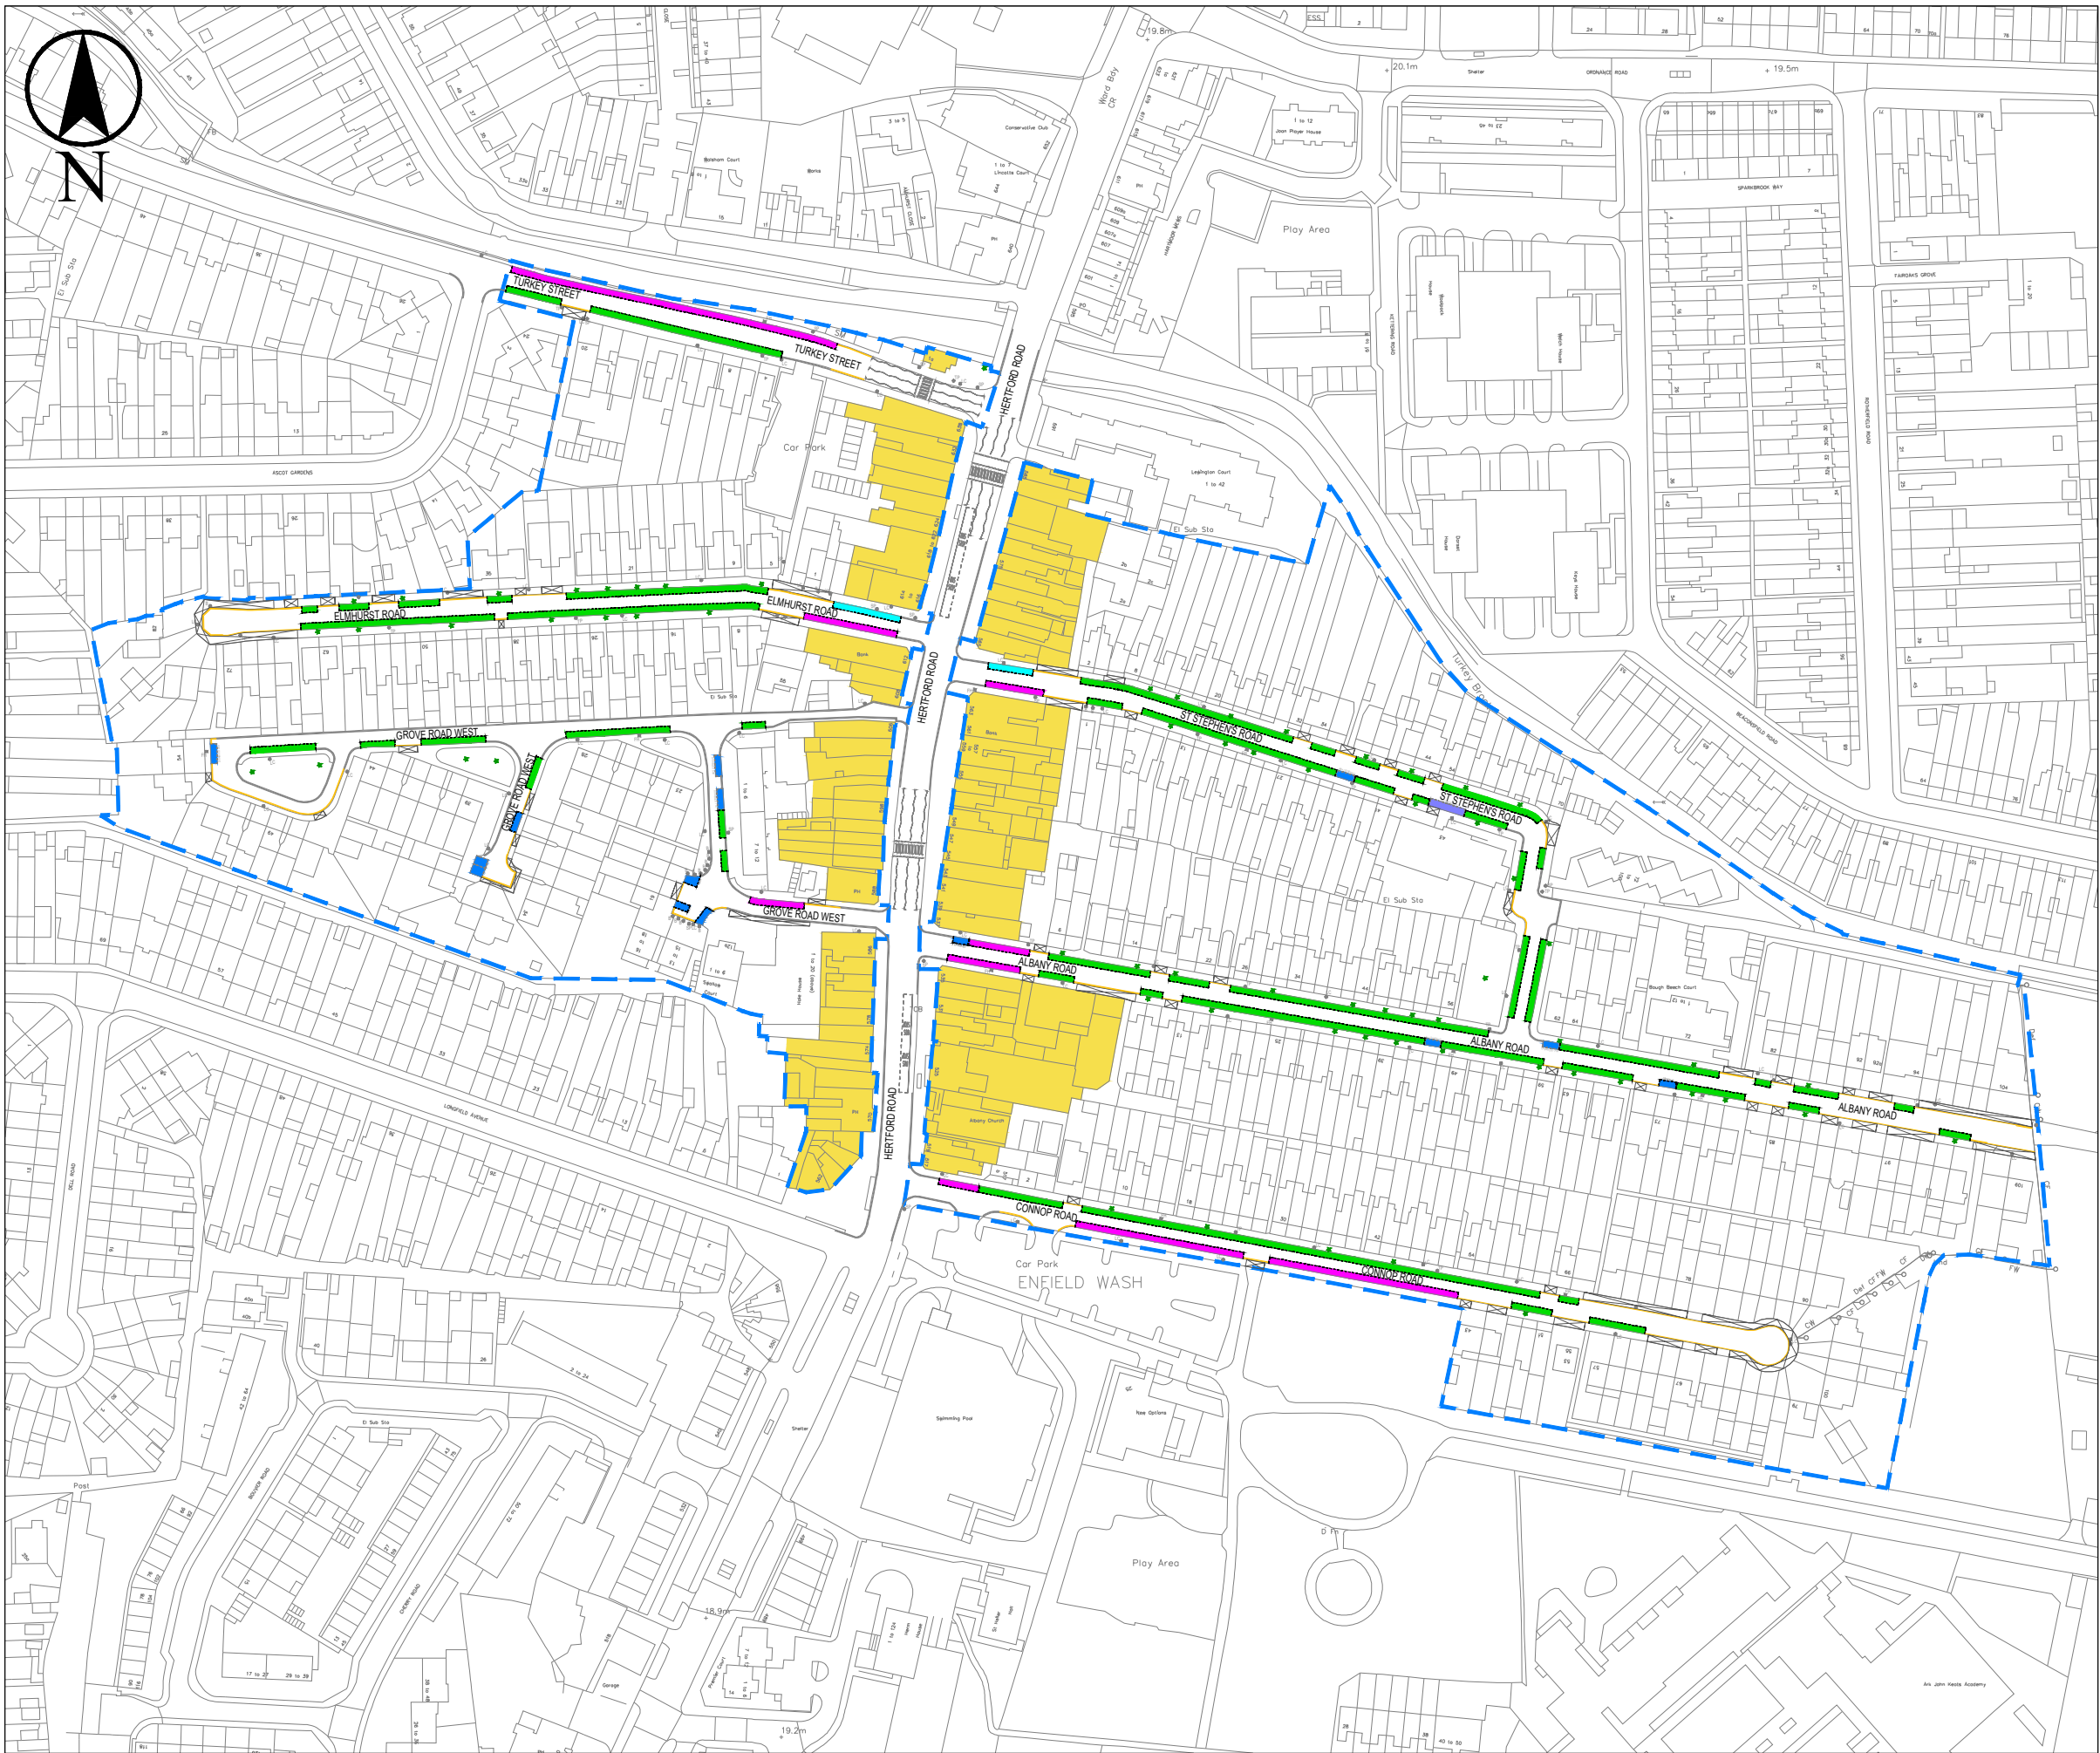

LEGEND

PROPOSED CONTROLLED PARKING ZONE BOUNDARY

PROPOSED PARKING BAYS

PROPOSED PERMIT PARKING BAYS

PROPOSED SHARED USE BAYS (PERMIT HOLDERS & PAY BY PHONE)

PROPOSED STOP & SHOP BAYS (30 MINS. NO RETURN WITHIN 1 HOUR)

EXISTING AMBULANCE BAYS

EXISTING DISABLED BADGE BAYS

COMMERCIAL BUILDINGS

EXISTING PRIVATE ROADS

PROPOSED DOUBLE YELLOW LINES

PROPOSED SINGLE YELLOW LINES

EXISTING DOUBLE YELLOW LINES

EXISTING SINGLE YELLOW LINES

EXISTING ROAD MARKINGS

EXISTING DROPPED KERBS

STREET FURNITURE

LC

LAMP COLUMN

SP

SIGN POST

TP

TELECOMMUNICATION POLE

FH

FIRE HYDRANT

UB

UTILITY BOX

B

BOLLARD

TREE

Rev	Date	Description	Drn	Chk	App
1	23.06.25	ISSUED FOR REVIEW	SP	MF	JJ
0	13.06.25	ISSUED FOR REVIEW	HB	MF	JJ

Client

ENFIELD

Council

Project

GROVE ROAD
CONTROLLED PARKING ZONE

Drawing Title

PRELIMINARY DESIGN
OVERVIEW

Drawing Status

ISSUED FOR REVIEW

Drawn

SP

Designed

SP

Date

23.06.25

Scale

NTS

Size

A3

Drawing No.

ENF1124_CS_XX_DR_C_0001

Rev

1