


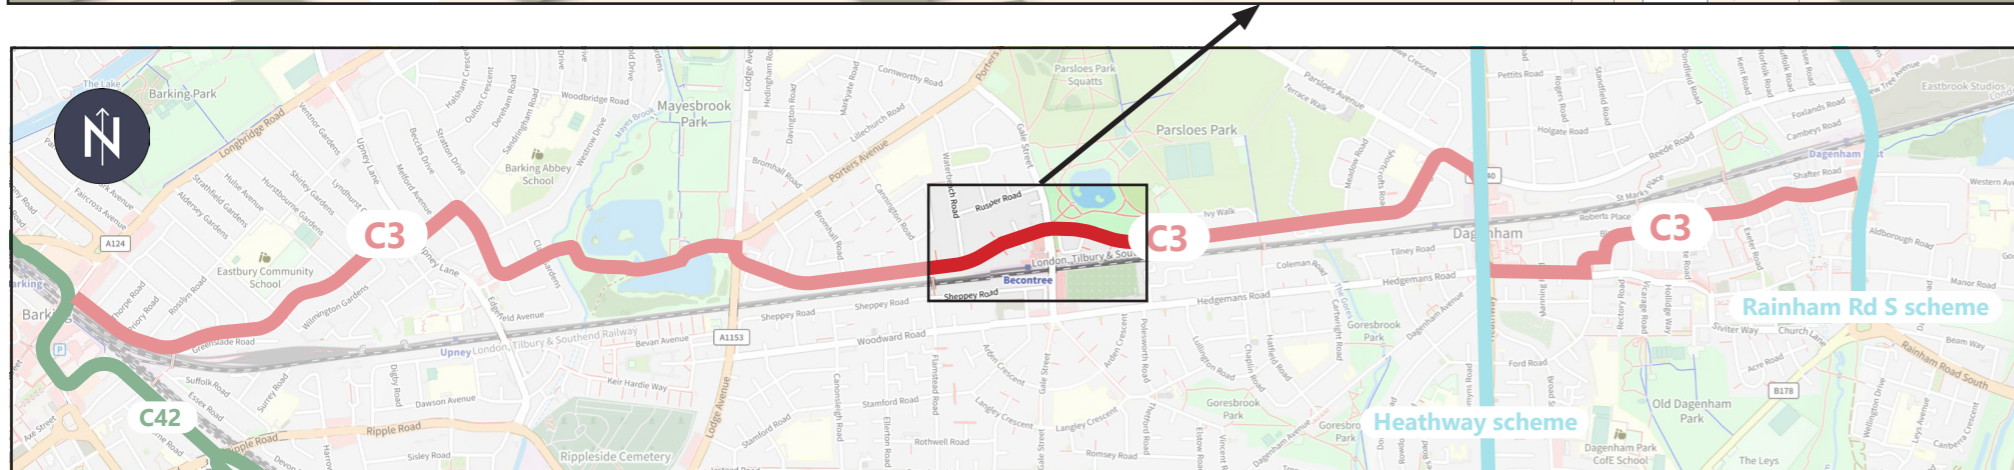


LEGEND

-  Proposed crossing improvement
-  Proposed shared footway (pedestrians & cyclists)
-  C3 Scheme extent



**GALE STREET CROSSING
BARKING-DAGENHAM EAST CYCLEWAY C3
CONSULTATION PLAN**