



KEY

- KERBLINE
- DROPPED KERB
- TRANSITION KERB
- EDGE KERB
- BUS STOP
- FOOTWAY
- RAISED TABLE
- UNCONTROLLED TACTILE PAVING
- WHITE ROAD MARKINGS
- YELLOW ROAD MARKINGS
- PATH UPGRADE THROUGH FOREST

Based upon the Ordnance Survey mapping with the permission of the Controller of Her Majesty's Stationery Office © Crown copyright. Unauthorised reproduction infringes Crown copyright and may lead to prosecution or civil proceedings. Aberdeenshire Council Licence No. 0100020787 2023

Rev	Amendment Description	By	Chkd	Date
Client Name & Address				
Aberdeenshire Council Environment & Sustainability				
Aberdeenshire Council Environment & Infrastructure				
PROJECTS				
HEAD OF ROADS AND INFRASTRUCTURE VIEWMOUNT AROUTHE ROAD STONEHAVEN AB39 2DQ				
Drawing Scale				
Drawing Nos.				
Schedule Nos.				
Project Title/Address				
Braemar Active & Sustainable Transport				
Drawing Title				
General Arrangement Sheet 1 of 4 Concept Proposals				
Designed by				
Date				
Drawn by				
Date				
Checked by				
Date				
Issue Status				
CONCEPT				
Contract Drawing No.				
Drawing No.				
Revision No.				
Rev No.				

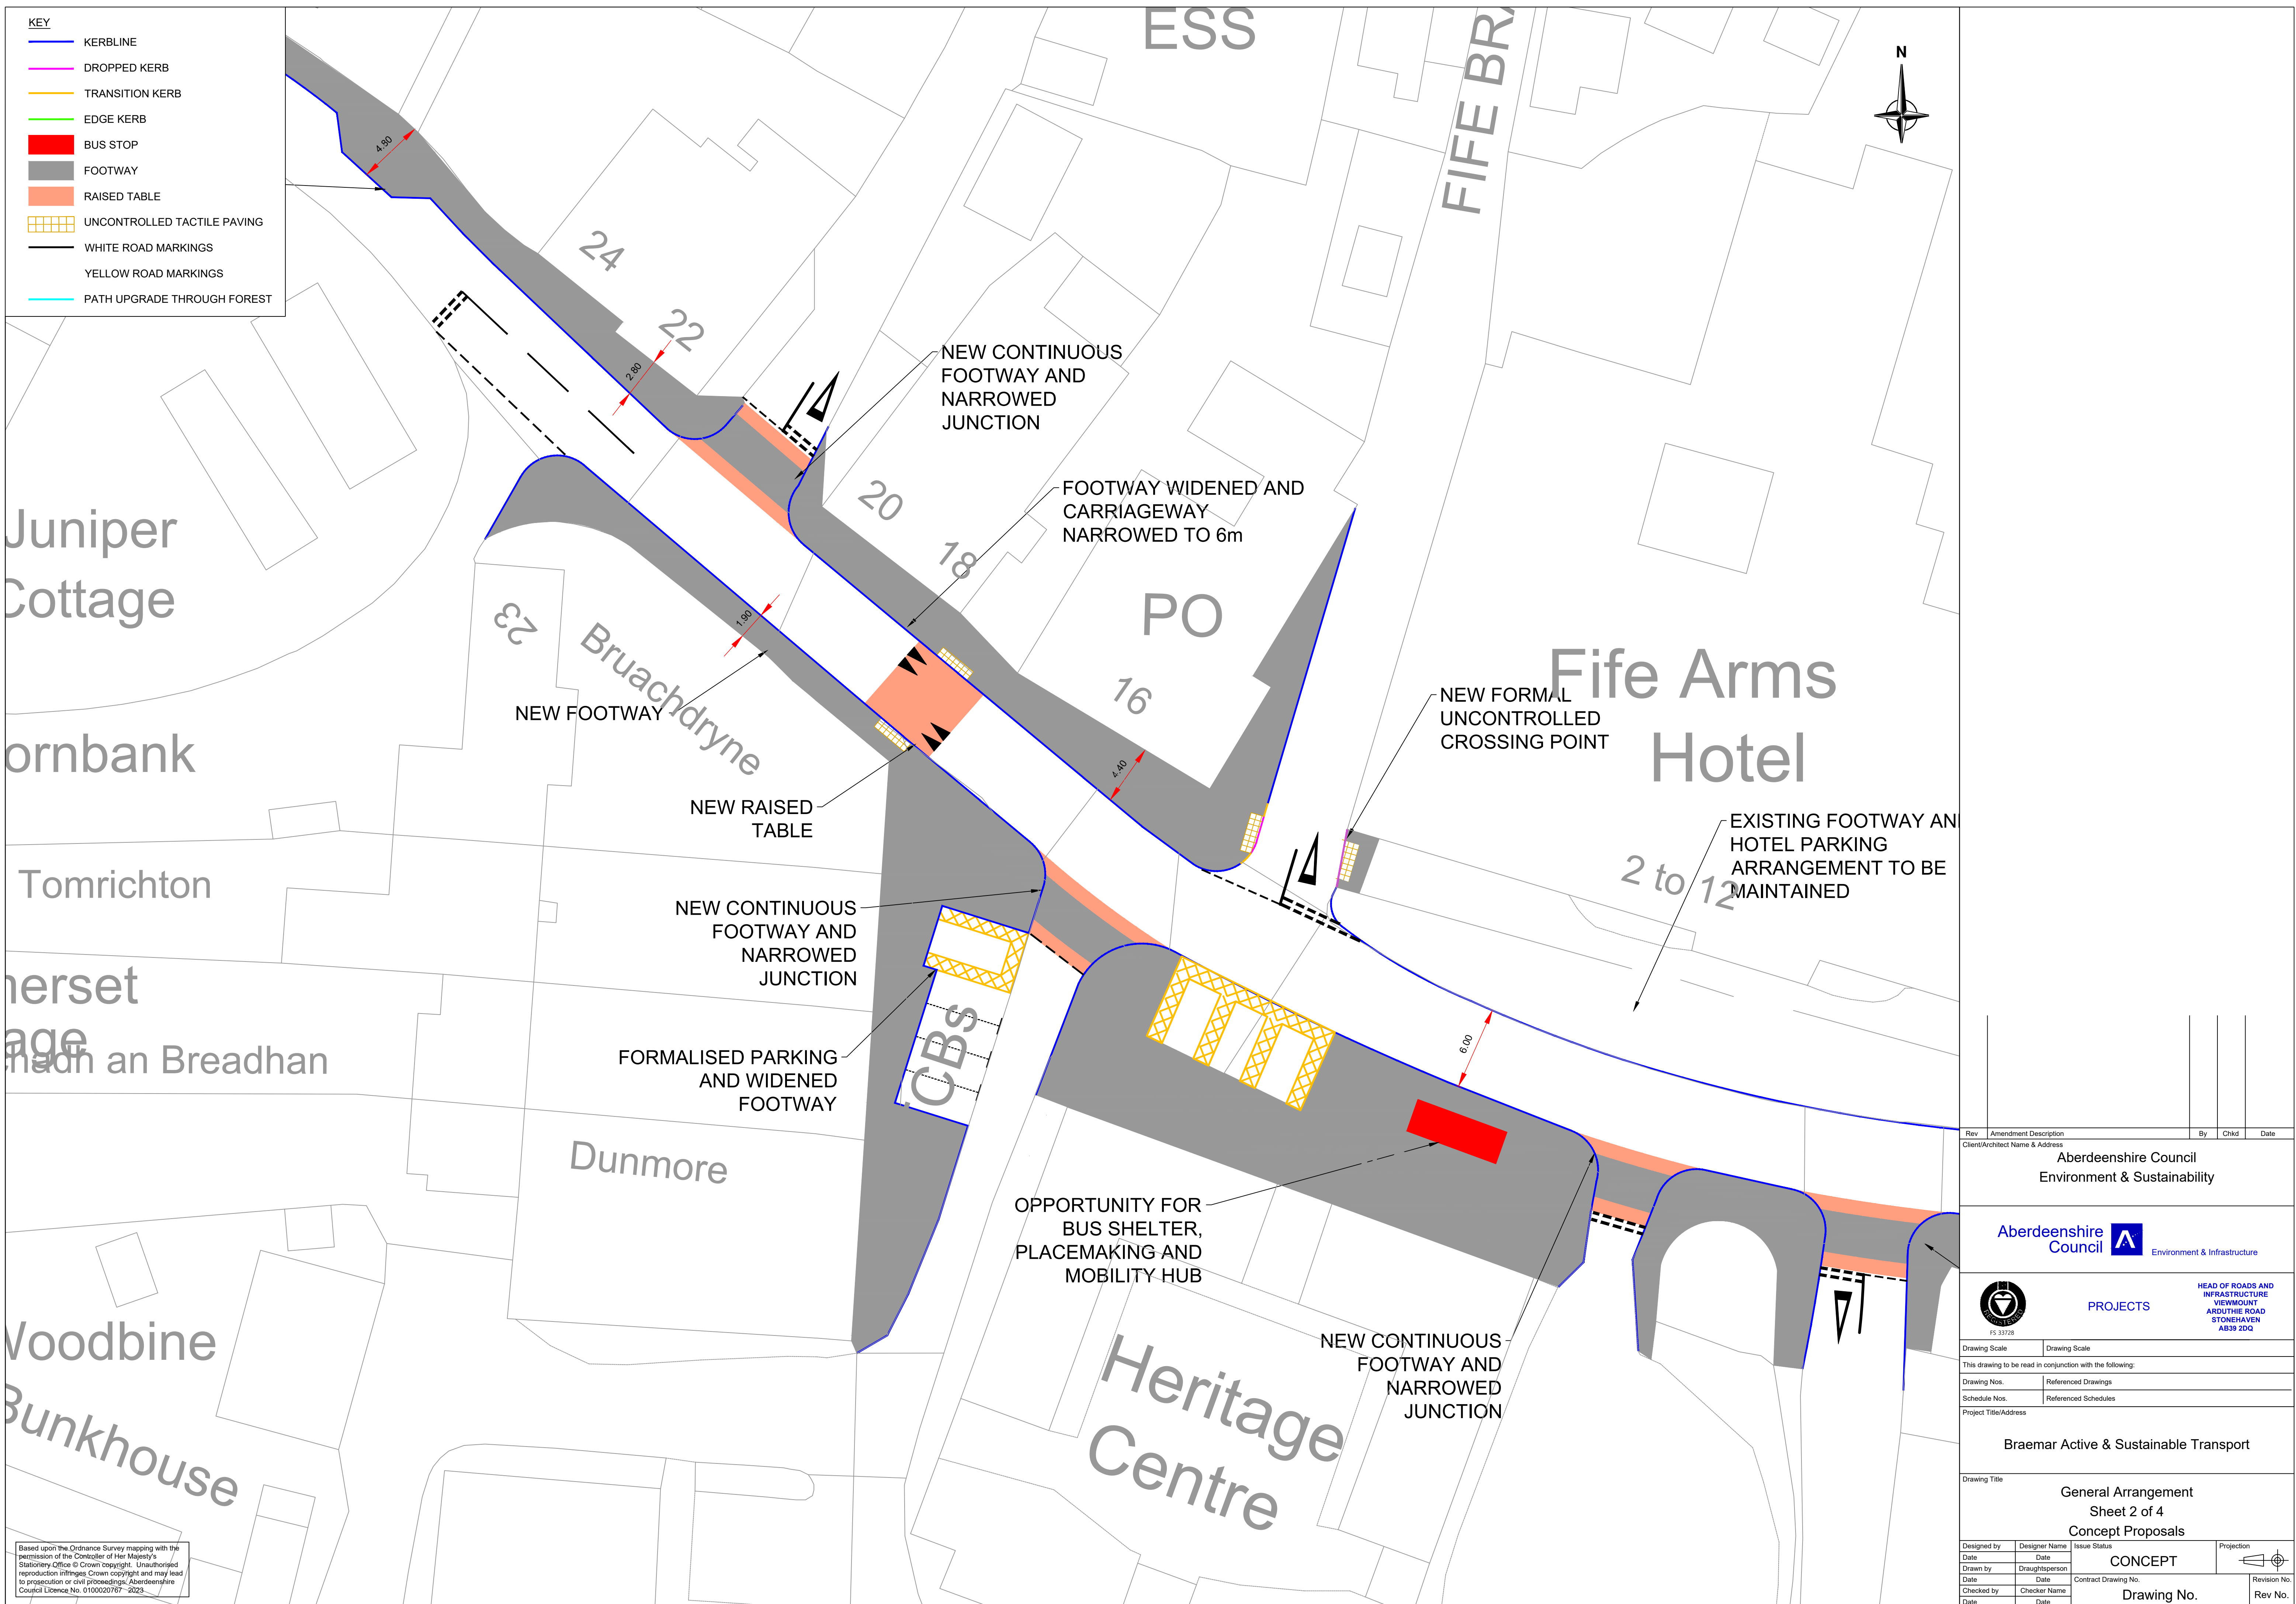

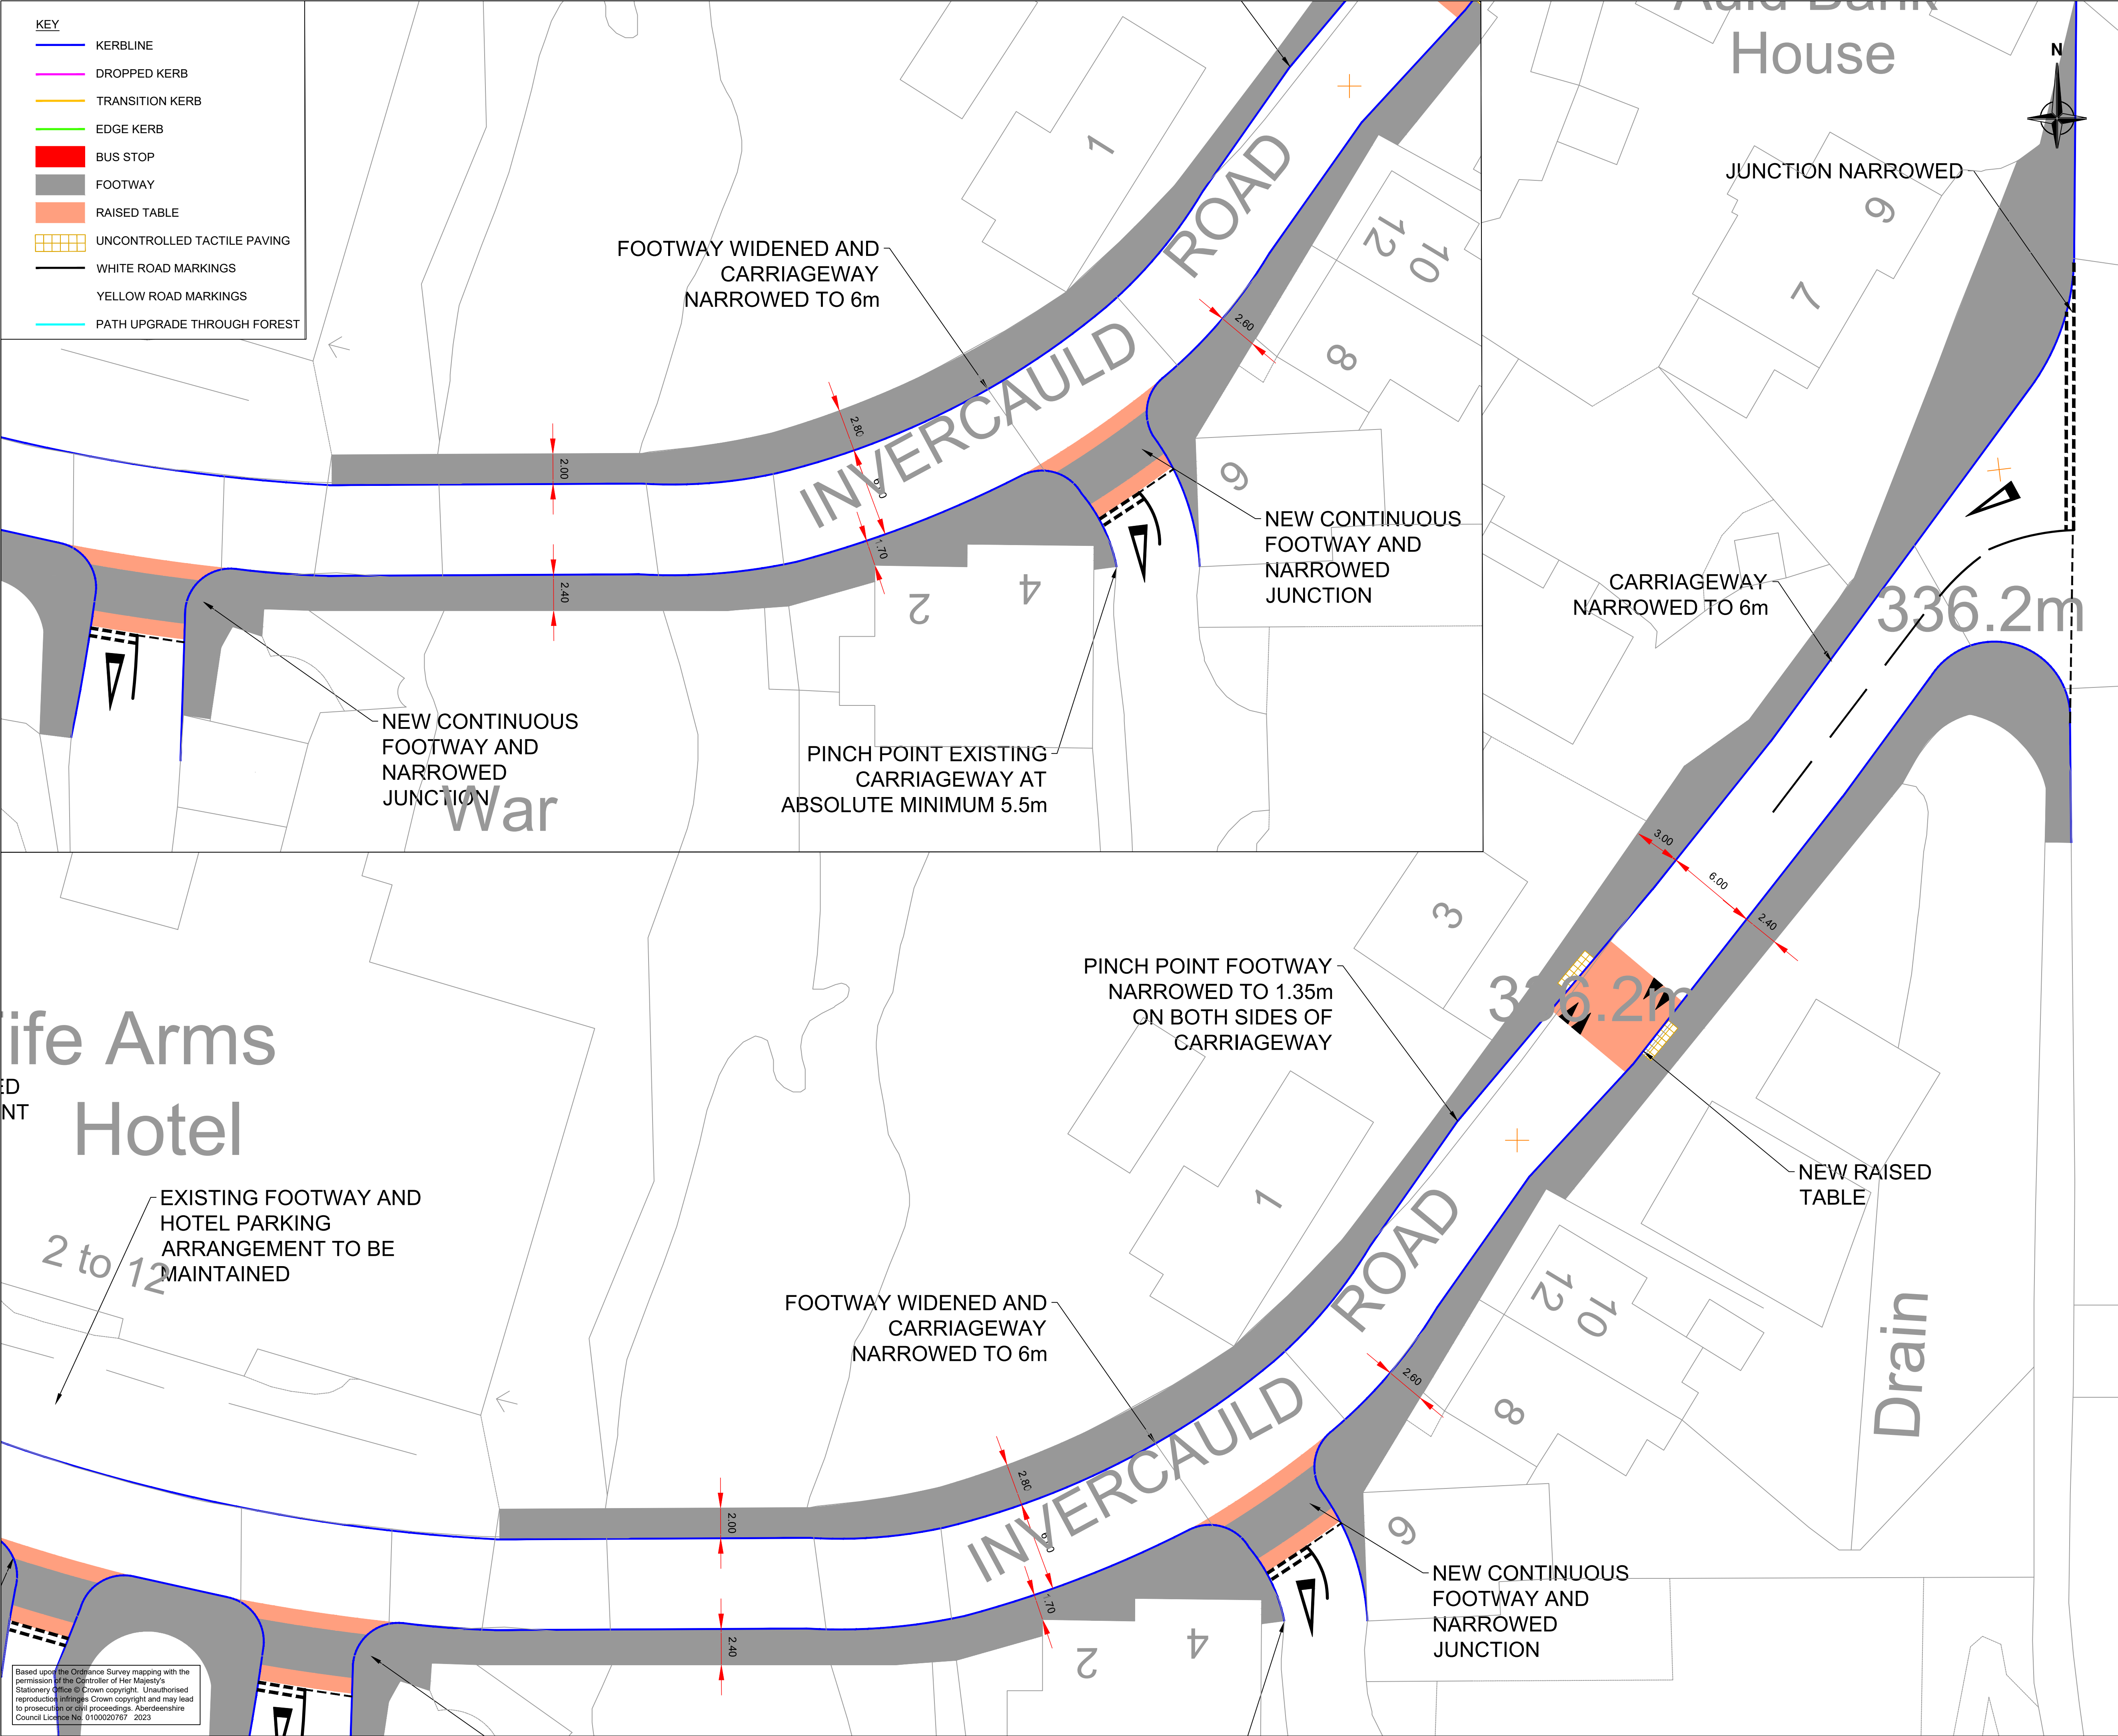

KEY

- KERBLINE
- DROPPED KERB
- TRANSITION KERB
- EDGE KERB
- BUS STOP
- FOOTWAY
- RAISED TABLE
- UNCONTROLLED TACTILE PAVING
- WHITE ROAD MARKINGS
- YELLOW ROAD MARKINGS
- PATH UPGRADE THROUGH FOREST

Based upon the Ordnance Survey mapping with the permission of the Controller of Her Majesty's Stationery Office © Crown copyright. Unauthorised reproduction infringes Crown copyright and may lead to prosecution or civil proceedings. Aberdeenshire Council Licence No. 0100020767 2023

Rev	Amendment Description	By	Chkd	Date
Client/Architect Name & Address				
Aberdeenshire Council Environment & Sustainability				


Aberdeenshire Council Environment & Infrastructure

PROJECTS




HEAD OF ROADS AND INFRASTRUCTURE
VIEWMOUNT
AROUTHE ROAD
STONEHAVEN
AB39 2DQ

Drawing Scale	Drawing Scale
This drawing to be read in conjunction with the following:	
Drawing Nos.	Referenced Drawings
Schedule Nos.	Referenced Schedules
Project Title/Address	
Braemar Active & Sustainable Transport	

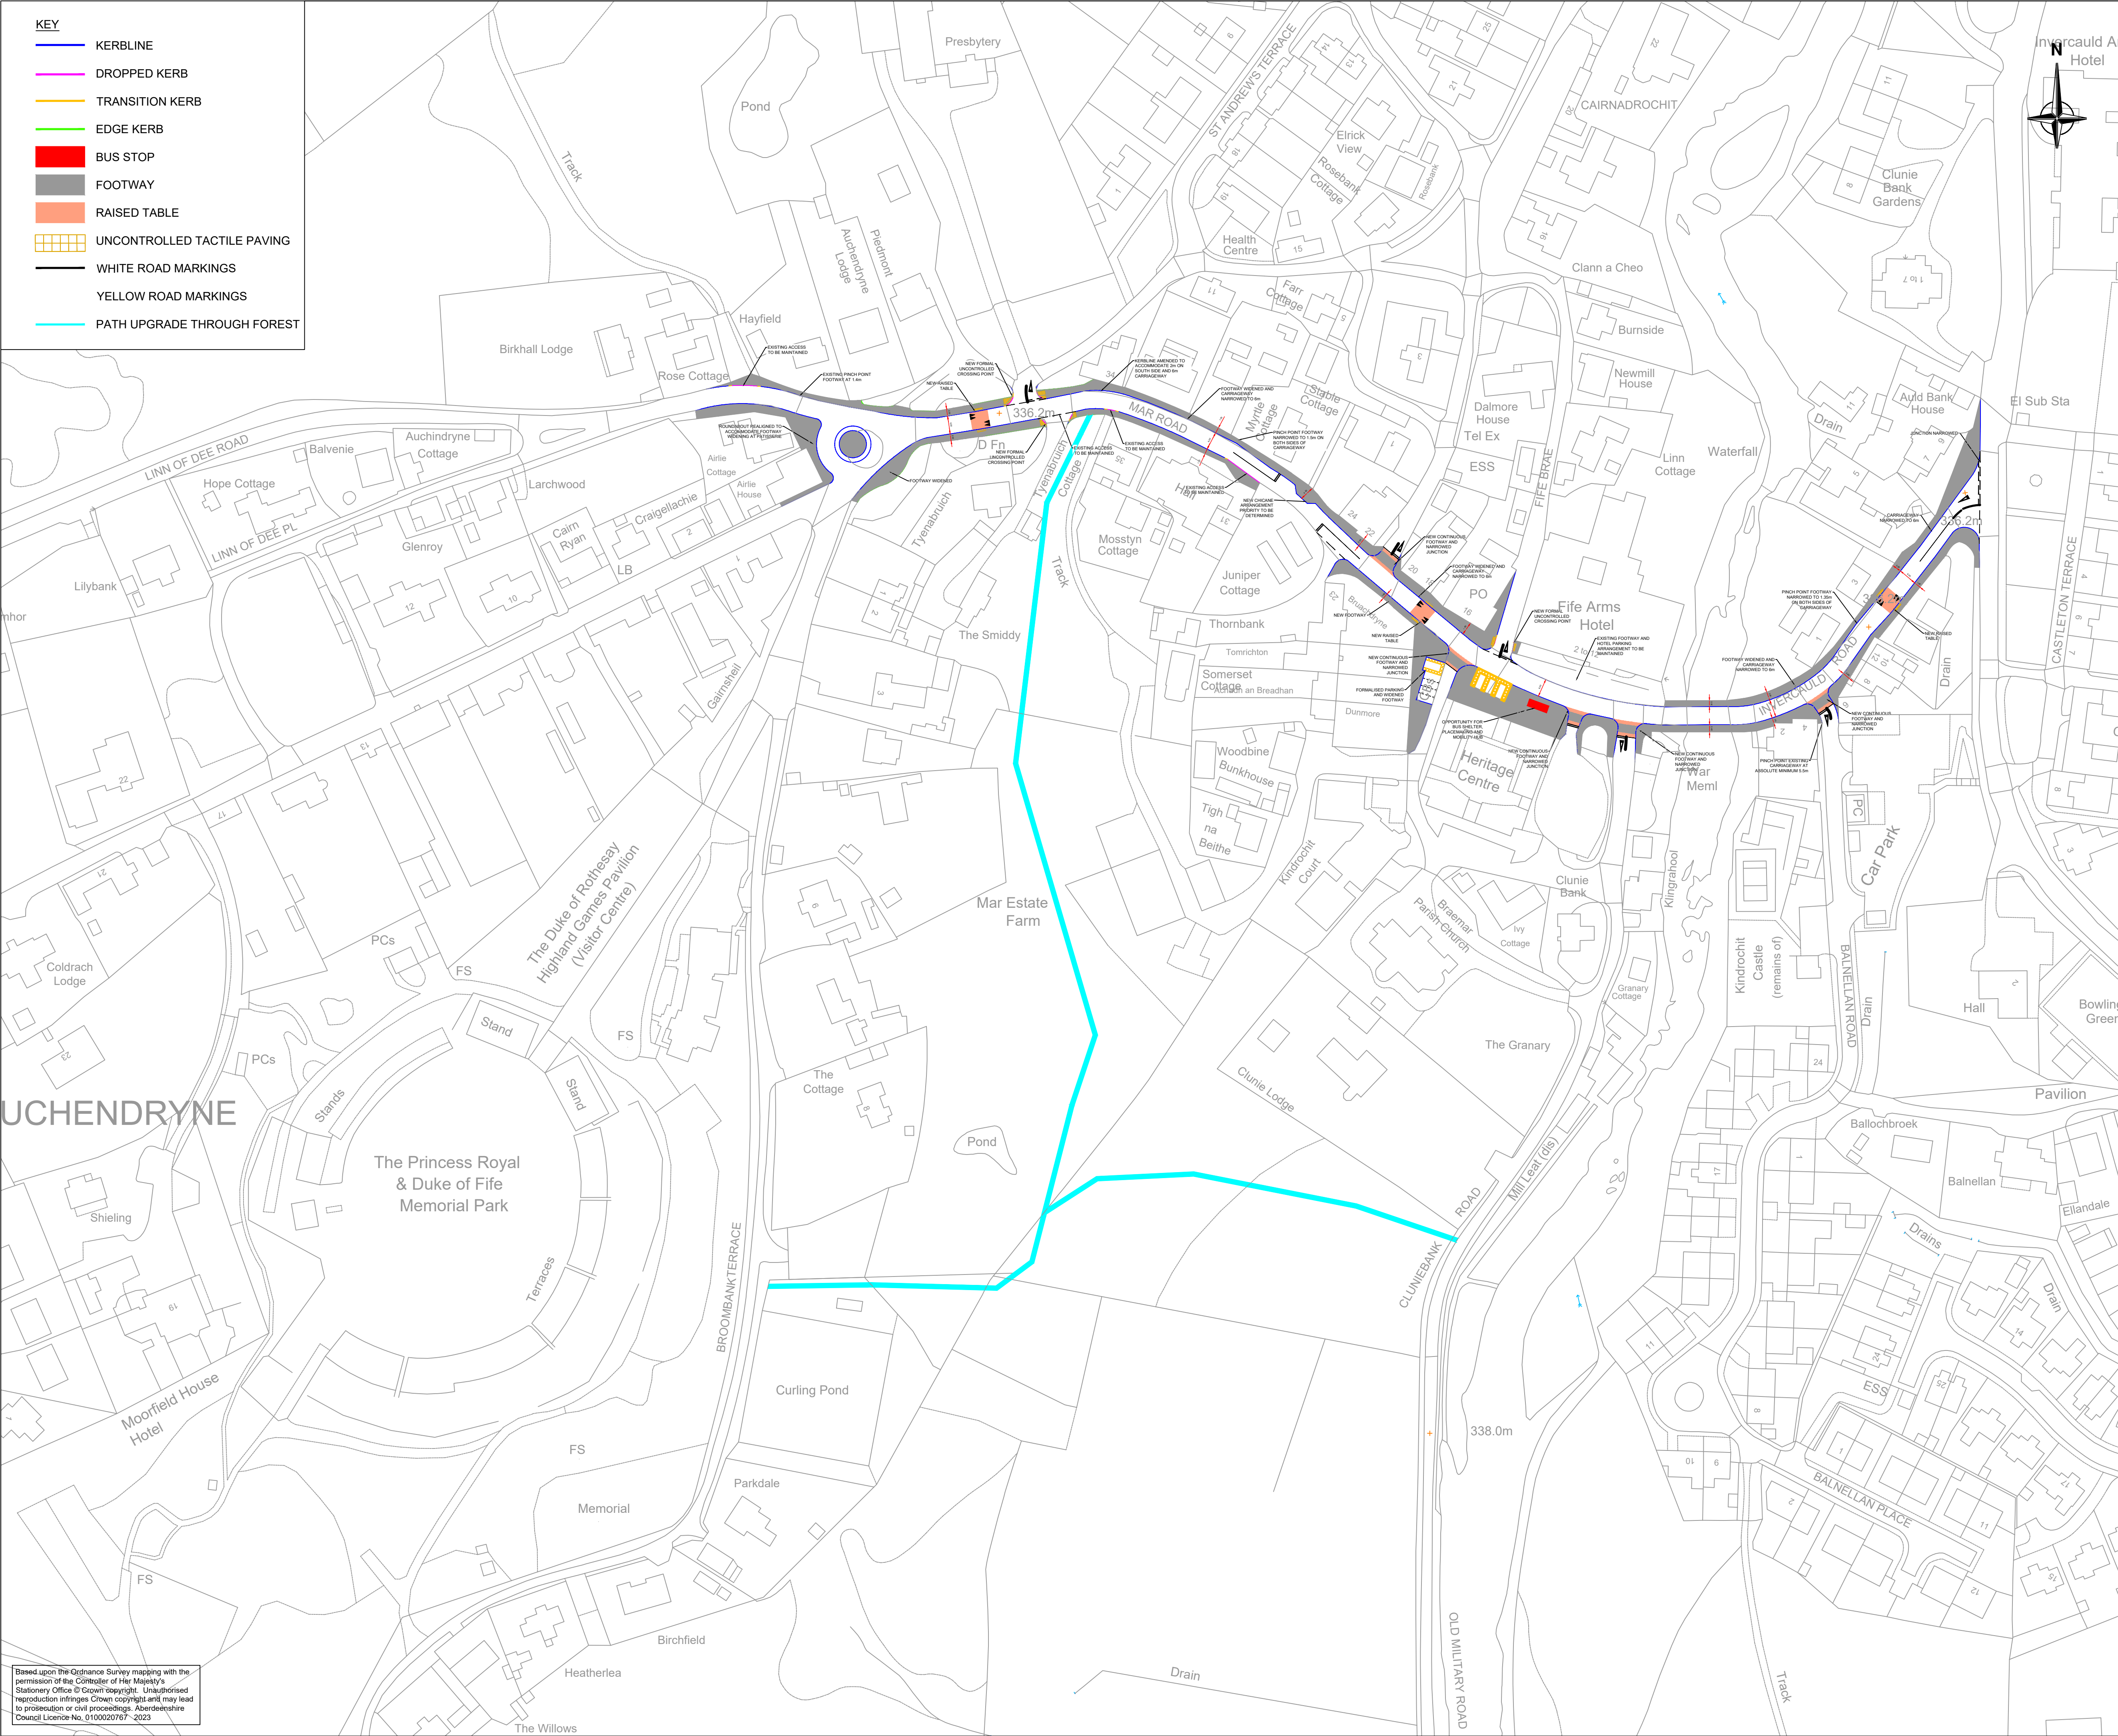Drawing Title		General Arrangement Sheet 3 of 4 Concept Proposals		Projection	
Designed by	Designer Name	Issue Status	CONCEPT		
Date	Date	Contract Drawing No.	Drawing No.		
Drawn by	Draughtsperson	Revision No.	Rev No.		
Date	Date				
Checked by	Checker Name				
Date	Date				



Based upon the Ordnance Survey mapping with the permission of the Controller of Her Majesty's Stationery Office © Crown copyright. Unauthorised reproduction infringes Crown copyright and may lead to prosecution or civil proceedings. Aberdeenshire Council Licence No. 0100020767 - 2023

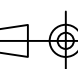Rev	Amendment Description	By	Chkd	Date
Client/Architect Name & Address				
Aberdeenshire Council Environment & Sustainability				
Aberdeenshire Council  Environment & Infrastructure				
		HEAD OF ROADS AND INFRASTRUCTURE VIEWMOUNT AROUTHE ROAD STONEHAVEN AB39 2DQ		
Drawing Scale		Drawing Scale		
This drawing to be read in conjunction with the following:				
Drawing Nos.		Referenced Drawings		
Schedule Nos.		Referenced Schedules		
Project Title/Address				
Braemar Active & Sustainable Transport				
Drawing Title				
General Arrangement Sheet 4 of 4 Concept Proposals				
Designed by	Designer Name	Issue Status	Projection	
Date	Date	CONCEPT		
Drawn by	Draughtsperson	Contract Drawing No.	Revision No.	
Date	Date			
Checked by	Checker Name	Drawing No.	Rev No.	
Date	Date			