

Holmfirth town centre access plan


We've listened to your concerns, taken on board your comments and have amended the proposals.

We hope that by making these improvements we can:

- * Ease congestion in Holmfirth
- * Improve efficiency and journey time reliability for all road users
- * Create better access for local residents, workers and business owners
- * Create a more attractive environment for residents, businesses and visitors
- * Enhance the area as a tourist destination

Our proposals include:

- Providing a footpath / cycle link over the River Holme; using the market hall bridge deck
- Reconfiguring the traffic signals on the A6024
- Upgrading the pedestrian facilities on Victoria Street and Town Gate
- Making amendments to the pedestrian crossing on Victoria Street
- Improved pedestrian areas with conservation materials
- Removing parking bays on Victoria Street to widen footpaths which could create a "café seating area"
- Extending the existing car park, which could be used for festivals / pop up market
- Providing a dedicated Electric Vehicle charging point car park (which also includes for EV bikes)
- Improving road surfacing
- Introduction of a 20mph speed limit in areas of the town centre
- Plateau to slow traffic at the end of Rotcher Road
- Landscaping, new trees and planting
- Investigating the potential for introducing a weight restriction in the area

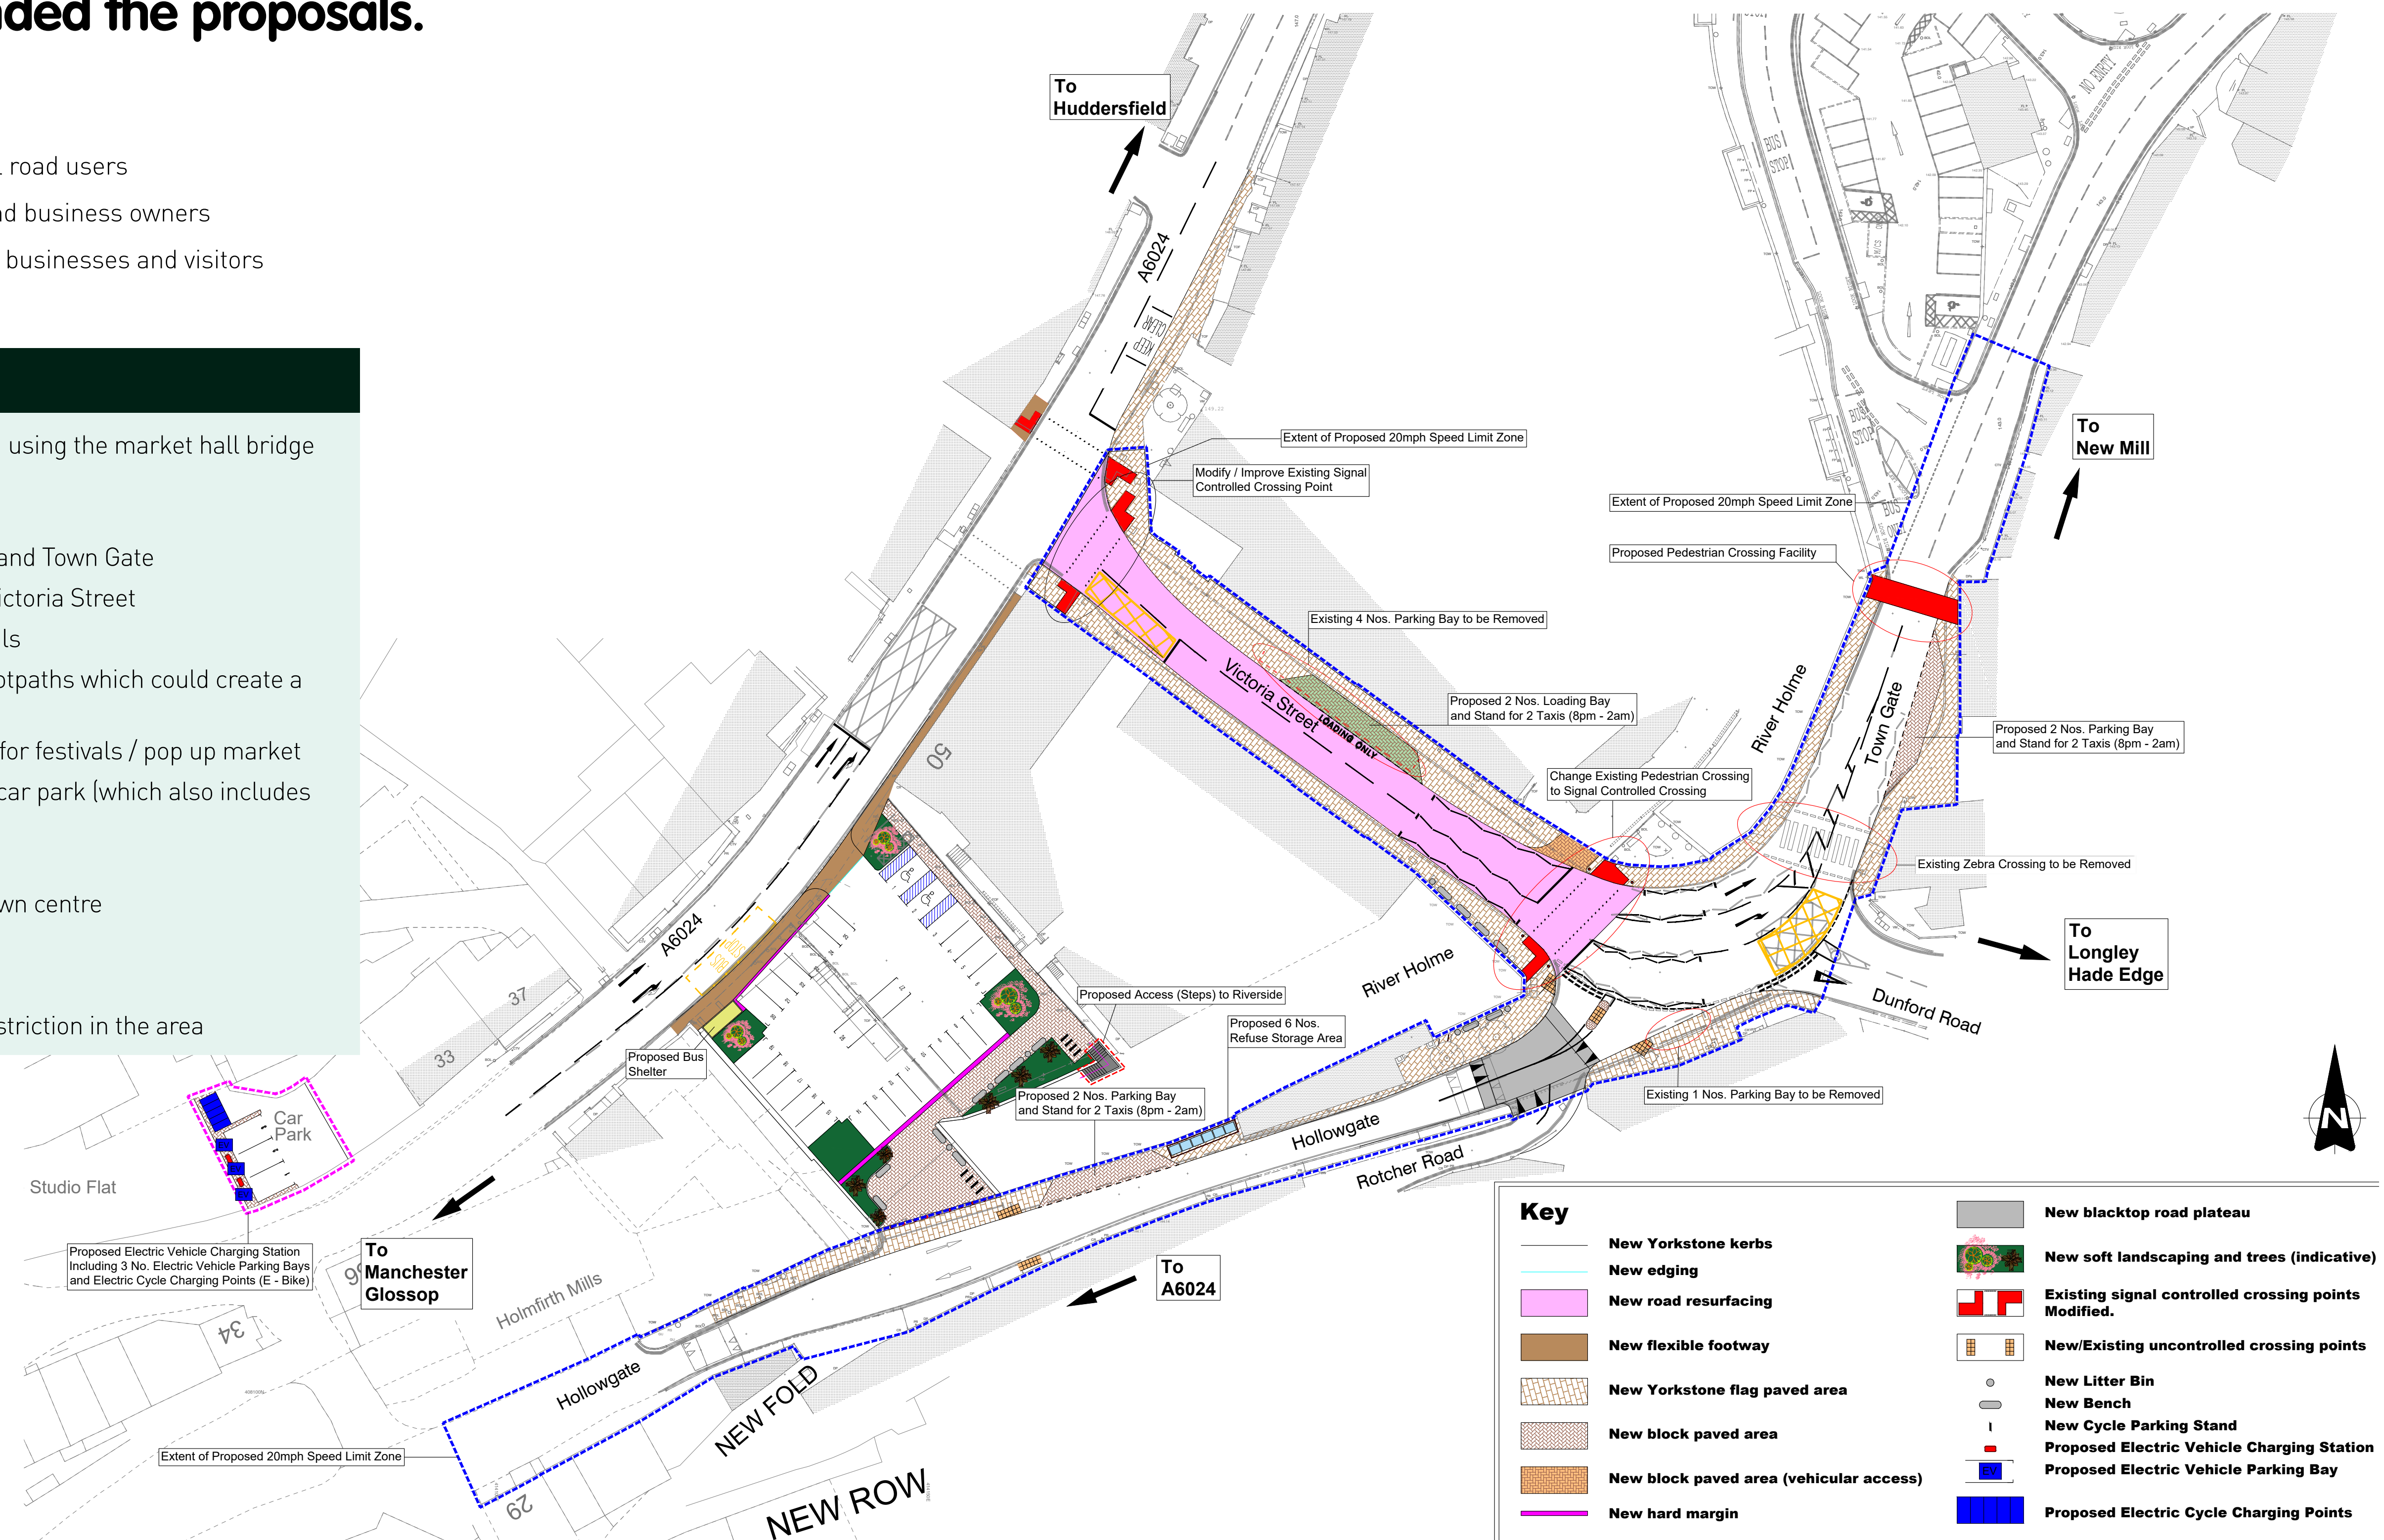

Developed and supported by:

