


# Blackheath Hill/Greenwich South St/Lewisham Road Junction Upgrades

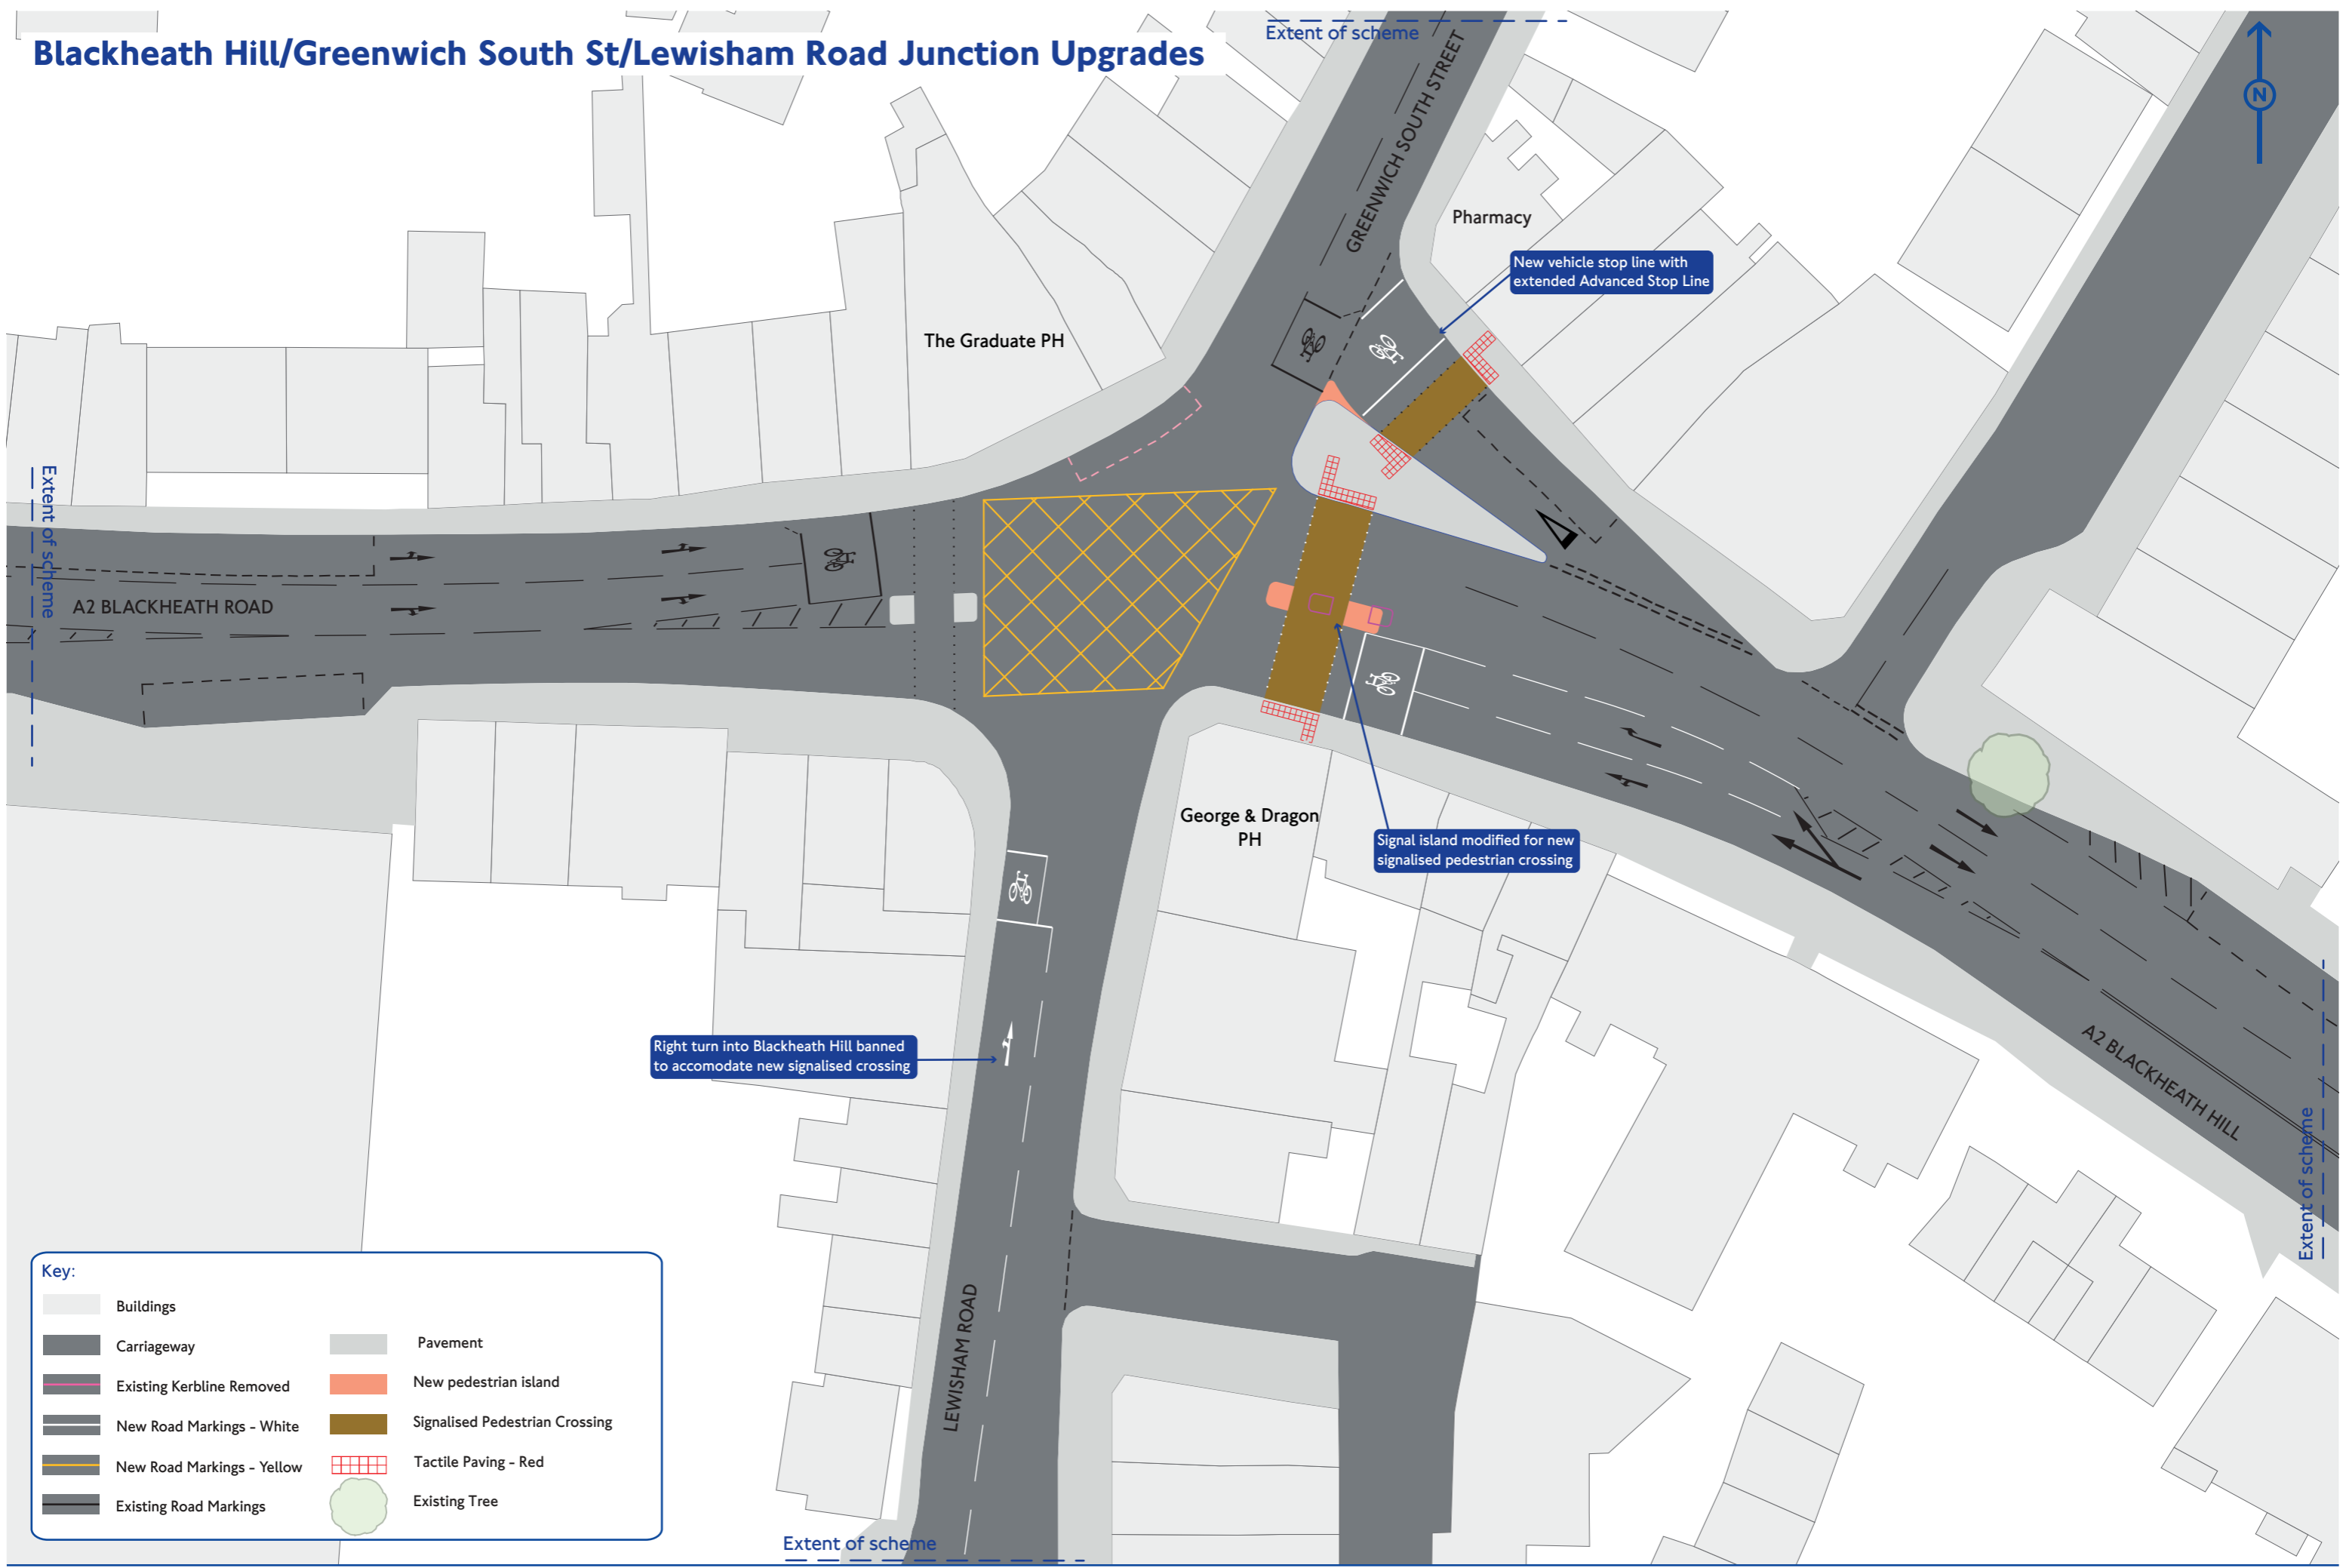

**Key:**

Buildings	Pavement
Carriageway	New pedestrian island
Existing Kerblines Removed	Signalised Pedestrian Crossing
New Road Markings - White	Tactile Paving - Red
New Road Markings - Yellow	Existing Tree
Existing Road Markings	