


Swanage Green Seafront

The New Option

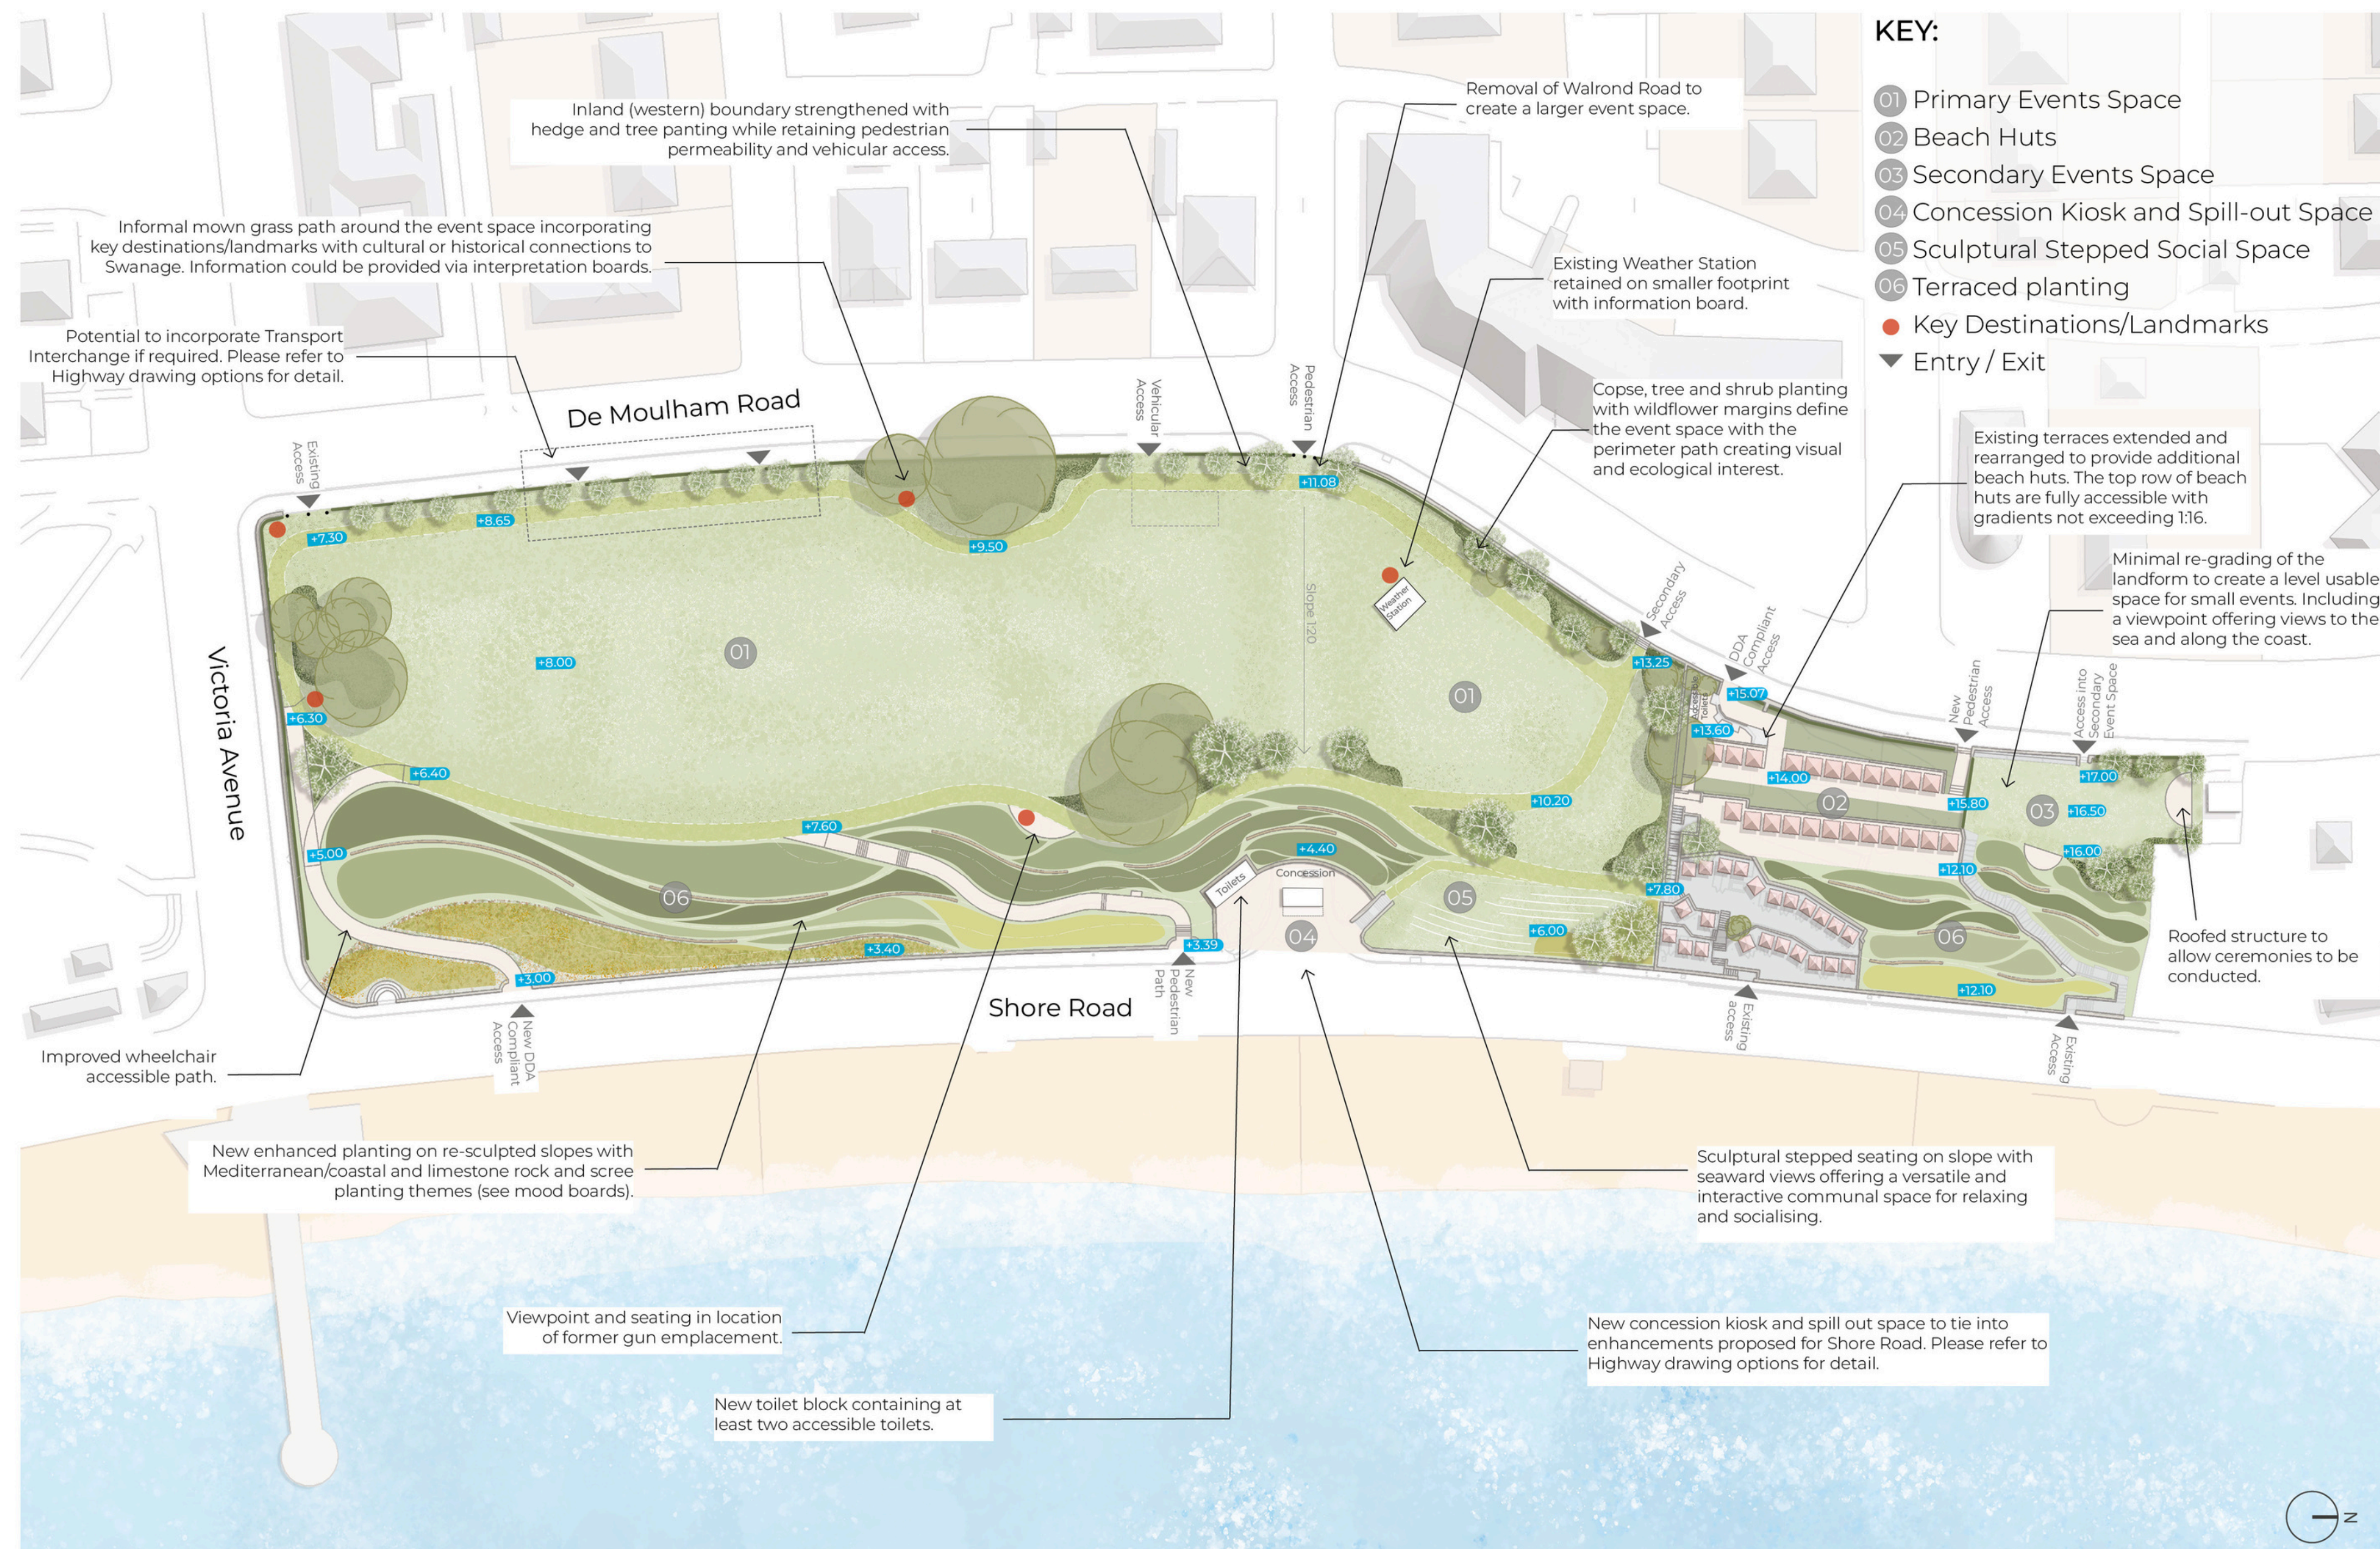

PROPOSED GENERAL ARRANGEMENT PLAN (with annotations)




Swanage Green Seafront

The New Option



PROPOSED SECTIONS

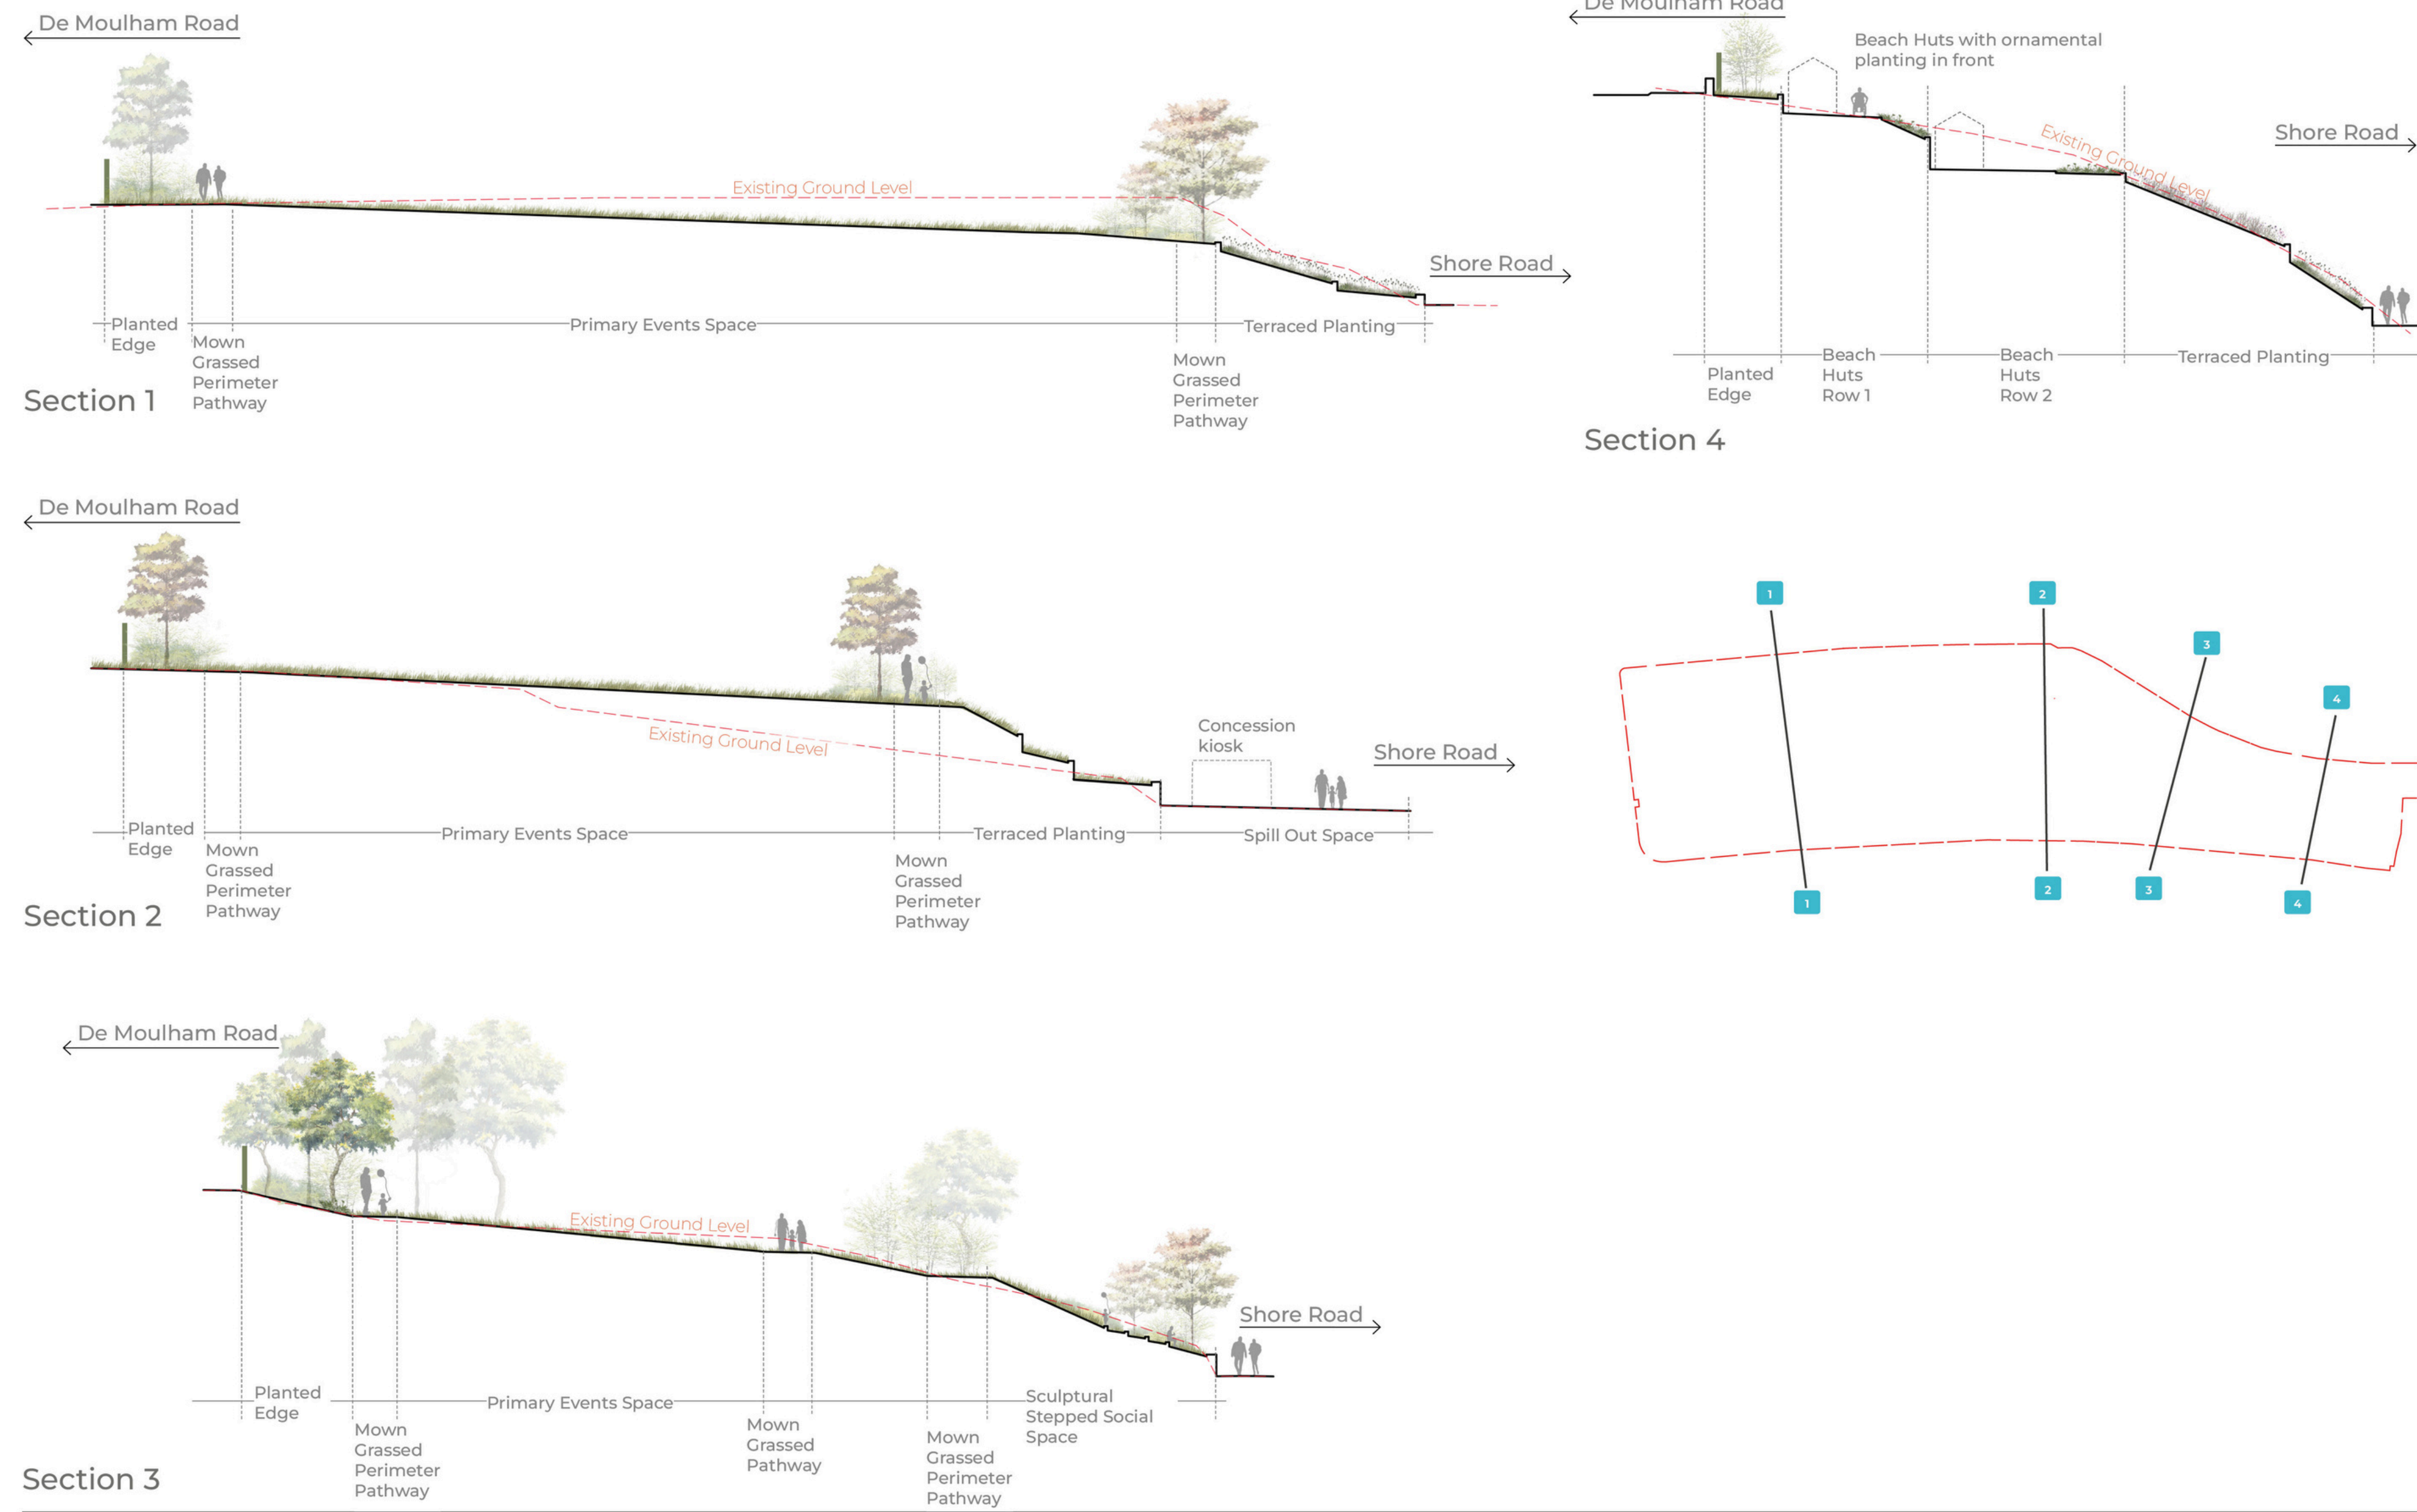

Swanage Green Seafront

The New Option



PROPOSED GENERAL ARRANGEMENT PLAN



Swanage Green Seafront

The New Option



Cafe seating for the Seafront Plaza



Sculptures stepped seating and terraced planting




Accessible toilets


Inspiration Images



Information boards, art and sculpture

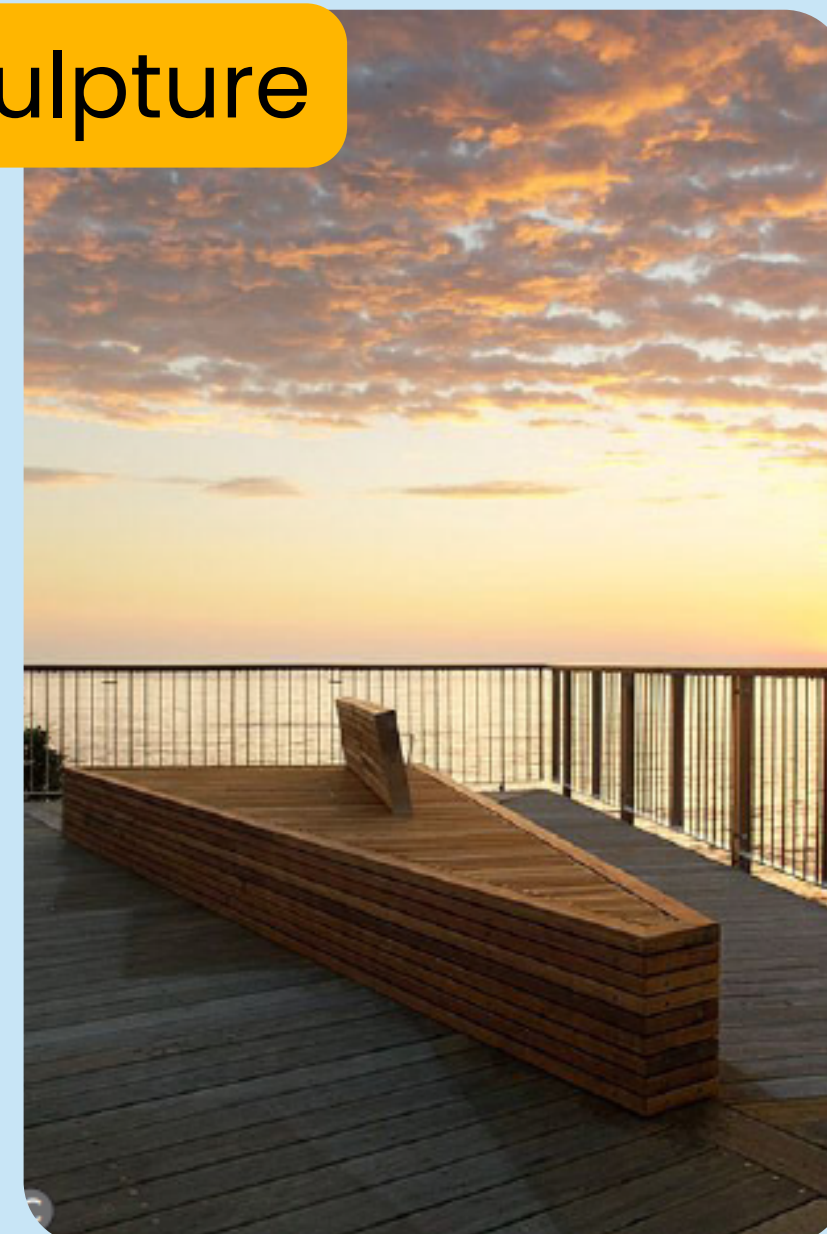

Mowed grass pathways

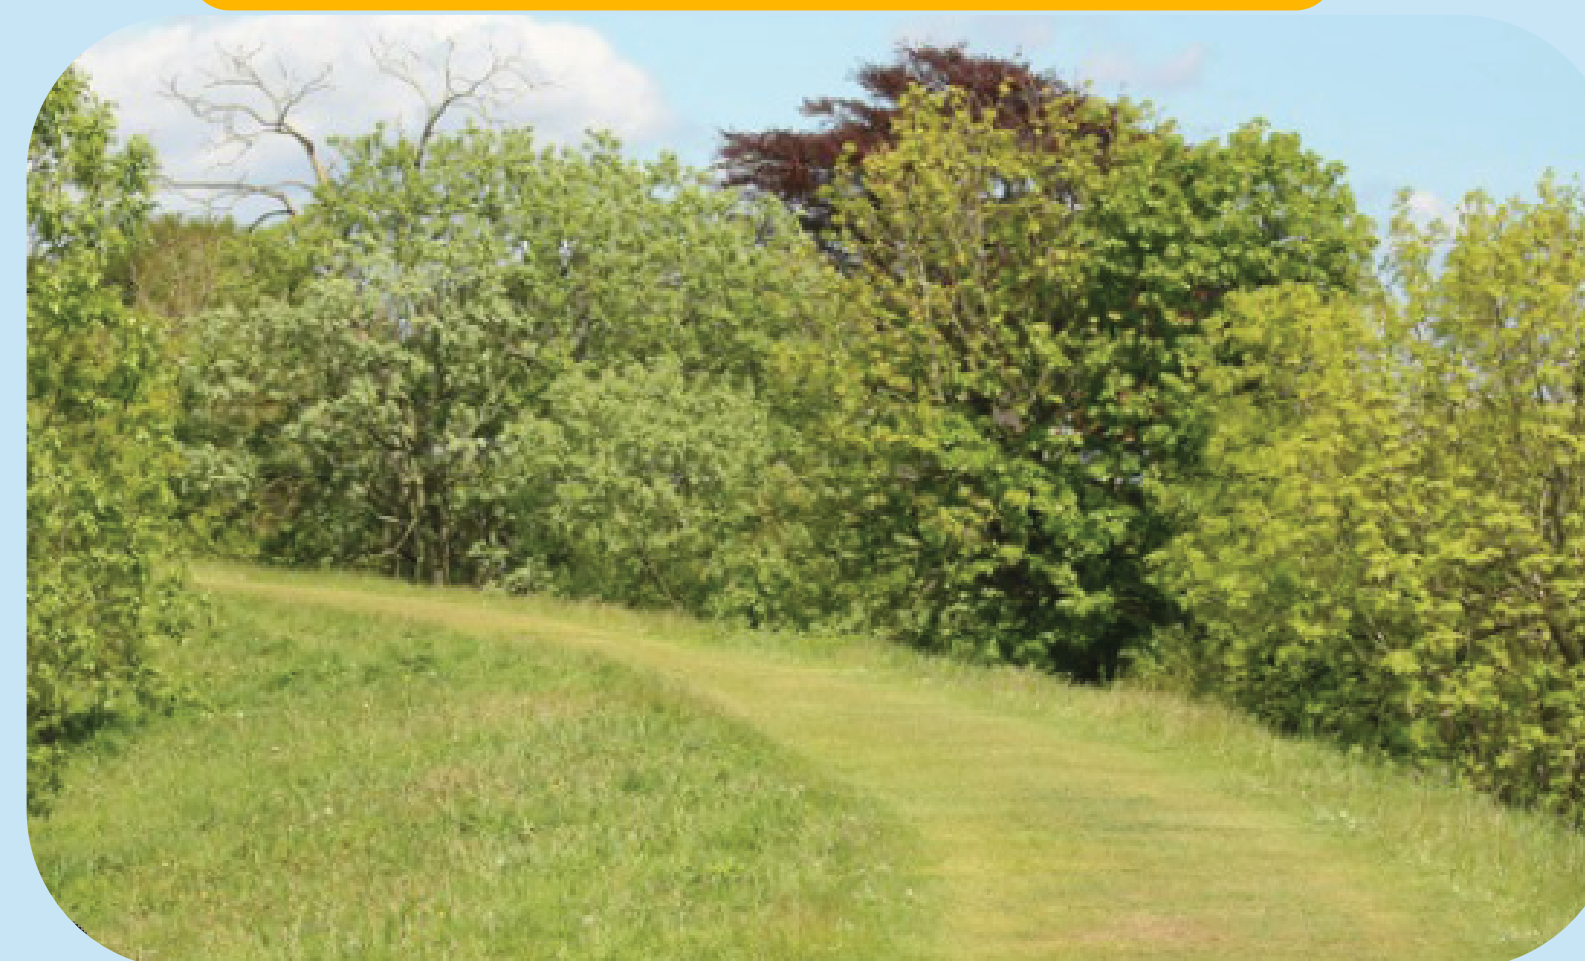

Plants for wildlife and biodiversity

